

PROJECT: RESIDENTIAL DEVELOPMENT.



ARCHITECT:



Providenciales
Turks & Caicos Islands ,B.W.I.
Cell: (649) 246-2583
Cell: (649) 342-4272
dameko.dean@gmail.com
Facebook: Conceptual Arch.&Des.

The design, ideas, arrangements, and plans shown on this drawing are owned by and the property of Conceptual Architecture & Design. None of such ideas, designs, arrangements, or plans shall be used by or disclosed to any person, firm or corporation for any purpose without the written permission of Conceptual Architecture & Design. Written dimensions on the drawing shall take precedence over scaled dimensions. Contractors shall verify and be responsible for all dimensions and conditions on the job and this office must be notified of any variations from the dimensions and conditions indicated.

CLIENT/LOCATION:

ESCROW PROPERTIES LTD

CHESHIRE HILL AND RICHMOND
HILLS, PROVIDENCIALES
60715/258




REVISIONS		
No.	Description	Date

Consultant
Address
Phone
Fax
e-mail
Consultant
Address
Phone
Fax
e-mail

ESCROW PROPERTIES LTD
607151258
CHESHIRE HILL AND RICHMOND HILLS, PROVINCIALES VISUALIZATIONS

Providencia, Islands B.V.L.
Cell: (649) 246-2583
Cell: (649) 346-4272
www.escrowproperties.com
Facebook: Escrow Properties Ltd
Instagram: Escrow Properties Ltd

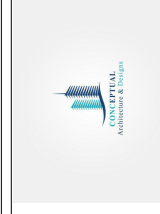


Drawn by **DAMEKO DEAN**
Checked by **DAMEKO DEAN**
Date: **DECEMBER, 2021**
Scale:
Sheet Number
Project number:

The design, ideas, arrangements, and plans shown on this drawing are owned by and the property of Escrow Properties Ltd. All rights reserved. No part of this drawing may be reproduced or transmitted in any form or by any means, electronic, mechanical, photocopying, recording, or by any information storage and retrieval system, without the prior written permission of Escrow Properties Ltd. All other uses are prohibited. Escrow Properties Ltd. is not responsible for any errors or omissions in this drawing. Escrow Properties Ltd. is not responsible for any damages or liabilities arising from the use of this drawing.

ABBREVIATIONS

AL	ALUMINUM	INT.	INTERIOR
APPROX.	APPROXIMATE	INSUL.	INSULATION
ARCH.	ARCHITECTURAL, ARCHITECT	JT.	JOINT
AVG.	AVERAGE	LB.	POUND
BD.	BOARD	LP.	LOW POINT
B.O.B.	BOTTOM OF BEAM	MAX.	MAXIMUM
B.O.C.	BOTTOM OF CEILING	MECH.	MECHANICAL
BOTT.	BOTTOM	MEMB.	MEMBRANE
CEM PLS.	CEMENT PLASTER	MET.	METAL
CCTV.	CLOSED CIRCUIT TELEVISION	MANF.	MANUFACTURE
CLG.	CEILING	MIN.	MINIMUM
CMU	CONCRETE MASONRY UNIT	MISC.	MISCELLANEOUS
CO.	CASED OPENING		
COL.	COLUMN	MAT.	MATERIAL
CONT.	CONTINUOUS	NIC.	NOT IN CONTRACT
DIA.	DIAMETER	NO.	NUMBER
DIM.	DIMENSION	NTS.	NOT TO SCALE
DN.	DOWN	PLS LAM.	PLASTIC LAMINATE
DBL.	DOUBLE	PL.	PLATE
DWG.	DRAWING	PLYWD.	PLYWOOD
EA	EACH	PREFAB.	PRE FABRICATED
ELEV.	ELEVATION	PVC.	POLYVINYL CHLORIDE PIPE
ELEC.	ELECTRICAL	R.	RADIUS
EMERG.	EMERGENCY	REQ.	REQUIRED
EQPT.	EQUIPMENT	REINF.	REINFORCEMENT
EQ.	EQUAL	SIM.	SIMILAR
EXH.	EXHAUST	SHT.	SHEET
EXIST.	EXISTING	SPEC.	SPECIFICATION
E.J.	EXPANSION JOINT	S.S.	STAINLESS STEEL
E.W.	EACH WAY	SUSP.	SUSPEND, SUSPENDED
EWG.	ELECTRIC WATER COOLER	SYS.	SYSTEM
FD.	FLOOR DRAIN	TEMP.	TEMPERATURE
FIN.	FINISH	T&G.	TONGUE AND GROOVE
FL.	FLOOR	T.O.B.	TOP OF BEAM
FT.	FOOT	T.O.C.	TOP OF COUNTER
FTG.	FOOTING	T.O.S.	TOP OF SLAB
GA.	GALVE	T.O.P.	TOP OF PARAPET
GALV.	GALVANIZED	T.O.W.	TOP OF WALL
GC.	GENERAL CONTRACTOR	TYP.	TYPICAL
GL.	GLASS	U.O.N.	UNLESS OTHERWISE NOTED
GYP.	GYPSONUM	VERT.	VERTICAL
HC.	HOLLOW CORE	W.	WITH
HDW.	HARDWARE	WO.	WITHOUT
HM.	HOLLOW METAL	WO.	WOOD
HORZ.	HORIZONTAL	WWF.	WELDED WIRE FABRIC
HP.	HIGH POINT	WL.	WATER LEVEL
INT.	INTERIOR		

ABBREVIATIONS
1/4" = 1'-0"

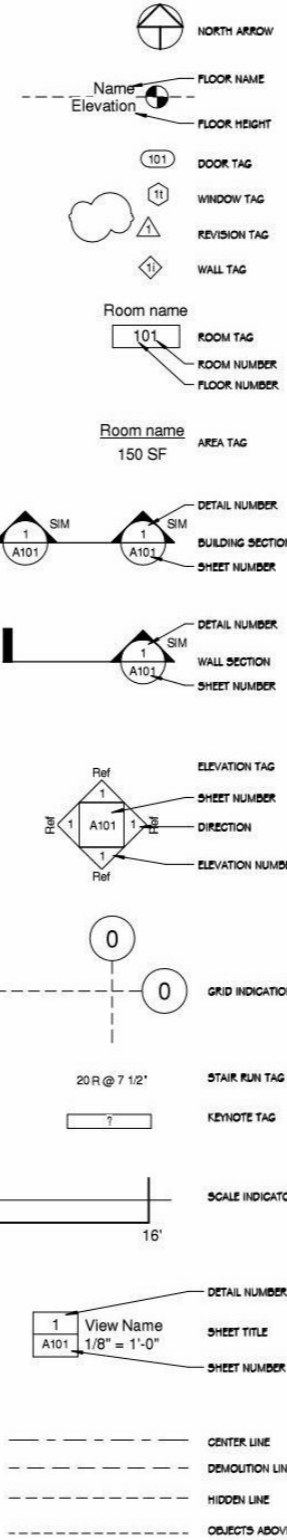

SYMBOL LEGEND
1" = 1'-0"



REVISIONS		
No.	Description	Date

Consultant
Address
Phone
Fax
e-mail
Consultant
Address
Phone
Fax
e-mail

ESCROW PROPERTIES LTD
60715/2558
CHESHIRE HILL AND RICHMOND HILLS, PROVINCIALES
FLOOR PLAN

Providencia Hills
Escrow Properties Ltd
Cell: (549) 246-2583
Cell: (549) 346-4272
www.escrowproperties.com
Facebook: Escrow Properties Ltd
Instagram: Escrow Properties Ltd



Drawn by DAMEKO DEAN
Checked by DAMEKO DEAN
Date: DECEMBER, 2021
Scale:
Sheet Number
Project number:



The design, ideas, arrangements, and plans shown on this drawing are owned by and the property of Escrow Properties Ltd. All rights reserved. No part of this drawing may be reproduced, stored in a retrieval system, or transmitted in any form or by any means, electronic, mechanical, photocopying, recording, or by any information storage and retrieval system, without the prior written permission of Escrow Properties Ltd. The user of this drawing shall be responsible for all dimensions and conditions on the site and the information be verified by any fieldwork from the dimensions and conditions on the site.

PROVIDENCIALES
TURKS AND CAICOS ISLANDS

- Key to Symbols
- \$ Bank / ATM
 - ☀ Beach
 - 🏥 Clinic / Hospital
 - ⛽ Petrol Station
 - 👮 Police
 - 📧 Post Office
 - 👁 Sightseeing
 - 🏊 Snorkeling
 - 📍 Area Names
 - 🏞 Attraction Names

ESCROW PROPERTIES LTD

60715/258
CHESHIRE HILL AND RICHMOND HILLS, PROVINCIALES

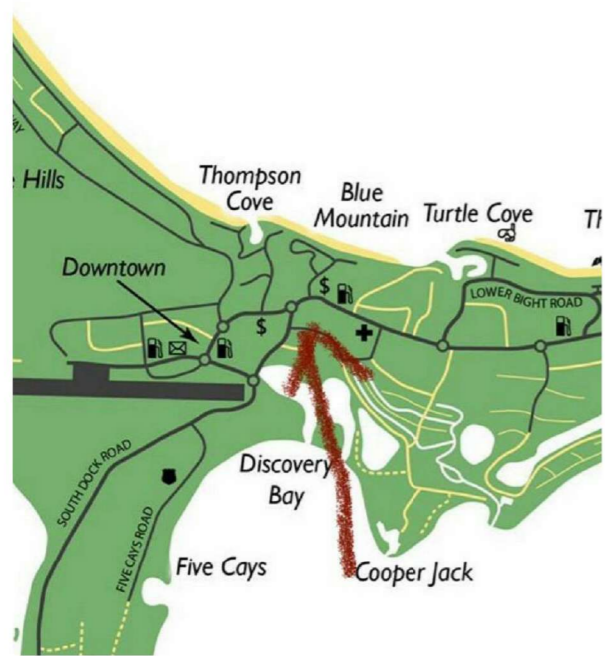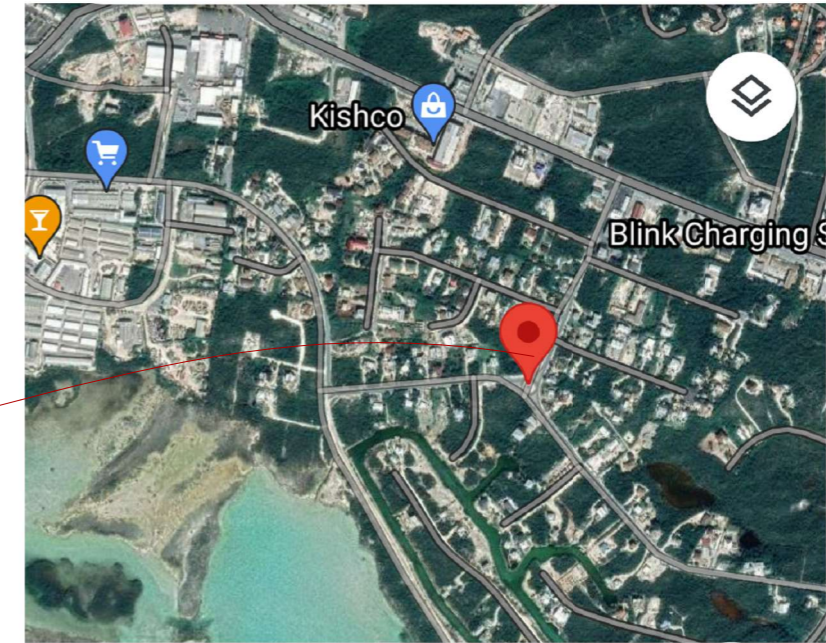

ARCHITECTURAL DRAWING LIST


- TITLE PAGE
- 3D VISUALIZATION
- NOTE
- SITE PLAN
- SITE DETAIL
- FLOOR PLANS
- ELEVATIONS
- SECTIONS
- ELECTRICAL DRAWING
- PLUMBING DRAWING
- DETAILS
- SCHEDULES
- FOUNDATION
- FOUNDATION DETAIL

REVISIONS		
No.	Description	Date

Consultant
Address
Phone
Fax
e-mail




ESCROW PROPERTIES LTD
60715/258
CHESHIRE HILL AND RICHMOND HILLS, PROVINCIALES
SITE PLAN

Providenciales, Turks and Caicos Islands, B.W.I.
Cell: (649) 246-2583
Cell: (649) 346-4272
Email: info@escrowproperties.com
Facebook: Escrow Properties Ltd

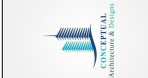


Drawn by DAMEKO DEAN
Checked by DAMEKO DEAN
Date: DECEMBER, 2021
Scale:
Sheet Number
01
Project number:



The design, ideas, arrangements, and plans shown on this drawing are owned by and the property of Escrow Properties Ltd. No part of this drawing may be reproduced, stored in a retrieval system, or transmitted in any form or by any means, electronic, mechanical, photocopying, recording, or by any information storage and retrieval system, without the prior written permission of Escrow Properties Ltd. The user of this drawing is responsible for obtaining all necessary permits and approvals from the relevant authorities. Escrow Properties Ltd. is not responsible for any damage or loss of any kind resulting from the use of this drawing.

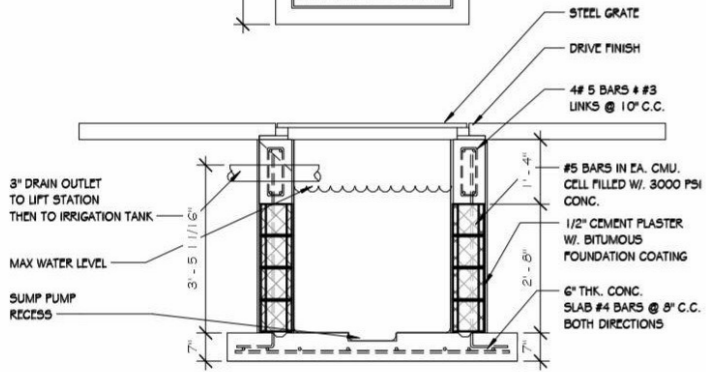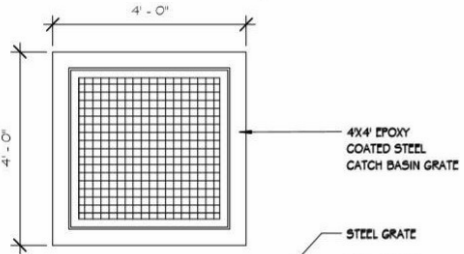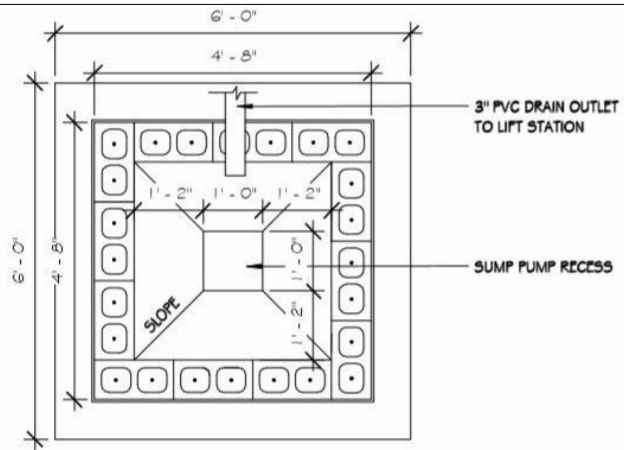


1 CATCH BASIN DETAIL
1/2" = 1'-0"

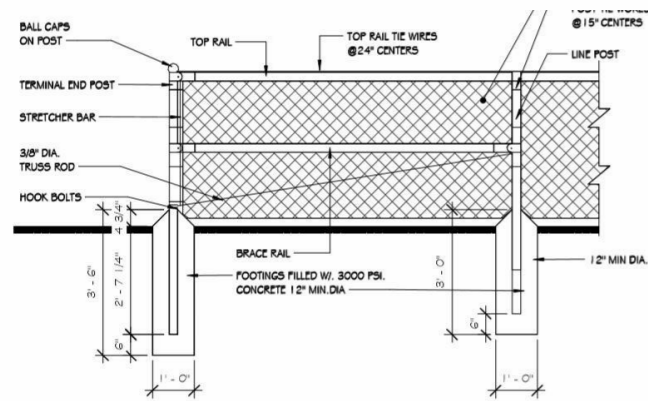


2 FENCE DETAIL
1/2" = 1'-0"

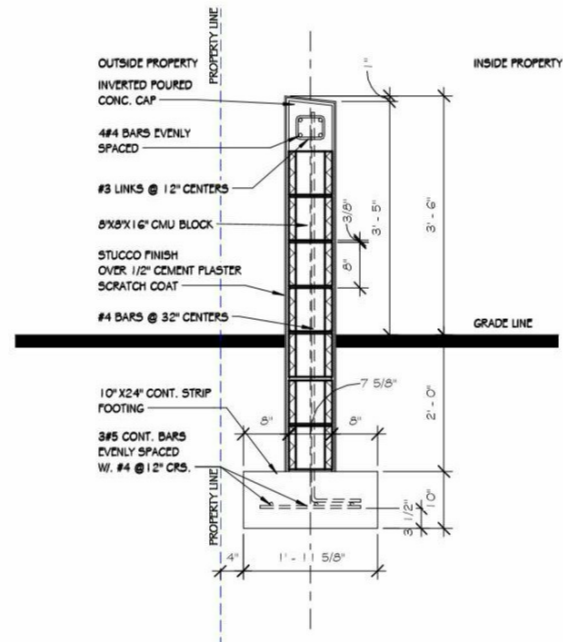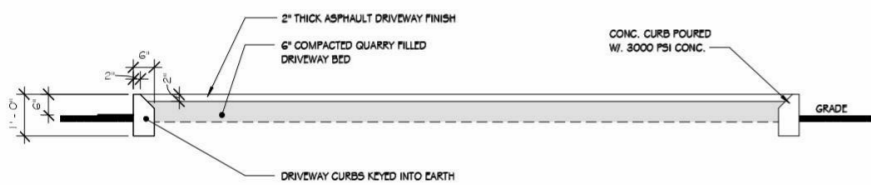

4 TYP BOUNDARY WALL
3/4" = 1'-0"

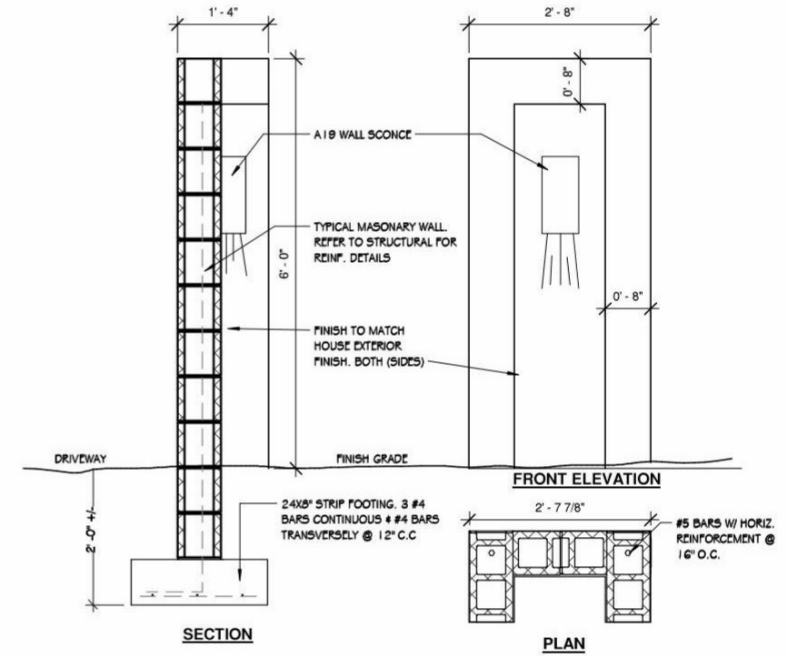

6 Boundary Wall
3/4" = 1'-0"

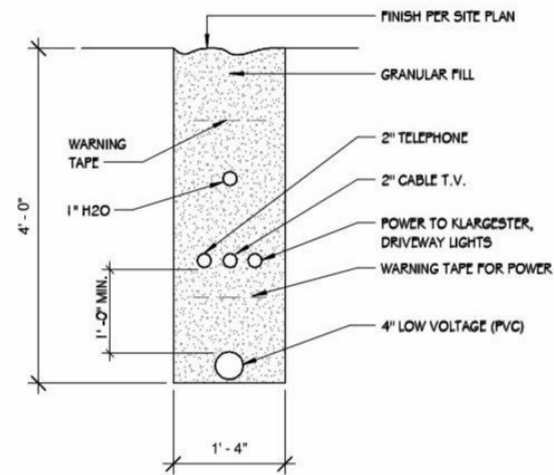

5 SERVICE TRENCH
3/4" = 1'-0"



REVISIONS		
No.	Description	Date

Consultant
Address
Phone
Fax
e-mail
Consultant
Address
Phone
Fax
e-mail


ESCROW PROPERTIES LTD
607-152-258
CHESHIRE HILL AND RICHMOND
HILLS, PROVINCIALES
SITE DETAIL

Provided to: Escrow Properties Ltd.
Cell: (519) 246-2583
Cell: (519) 346-4272
Email: info@escrowproperties.com
Facebook: Escrow Properties Ltd.
Instagram: Escrow Properties Ltd.



Drawn by DAMEKO DEAN
Checked by DAMEKO DEAN
Date: DECEMBER, 2021
Scale:
Sheet Number
02
Project number:

The design, ideas, arrangements, and plans shown on this drawing are owned by and the property of DAMEKO DEAN ARCHITECTURE & DESIGN. No part of this drawing may be reproduced, stored in a retrieval system, or transmitted in any form or by any means, electronic, mechanical, photocopying, recording, or by any information storage and retrieval system, without the prior written permission of DAMEKO DEAN ARCHITECTURE & DESIGN. The user of this drawing is responsible for all dimensions and conditions on this drawing and the user shall be held liable for any and all errors or omissions on this drawing.

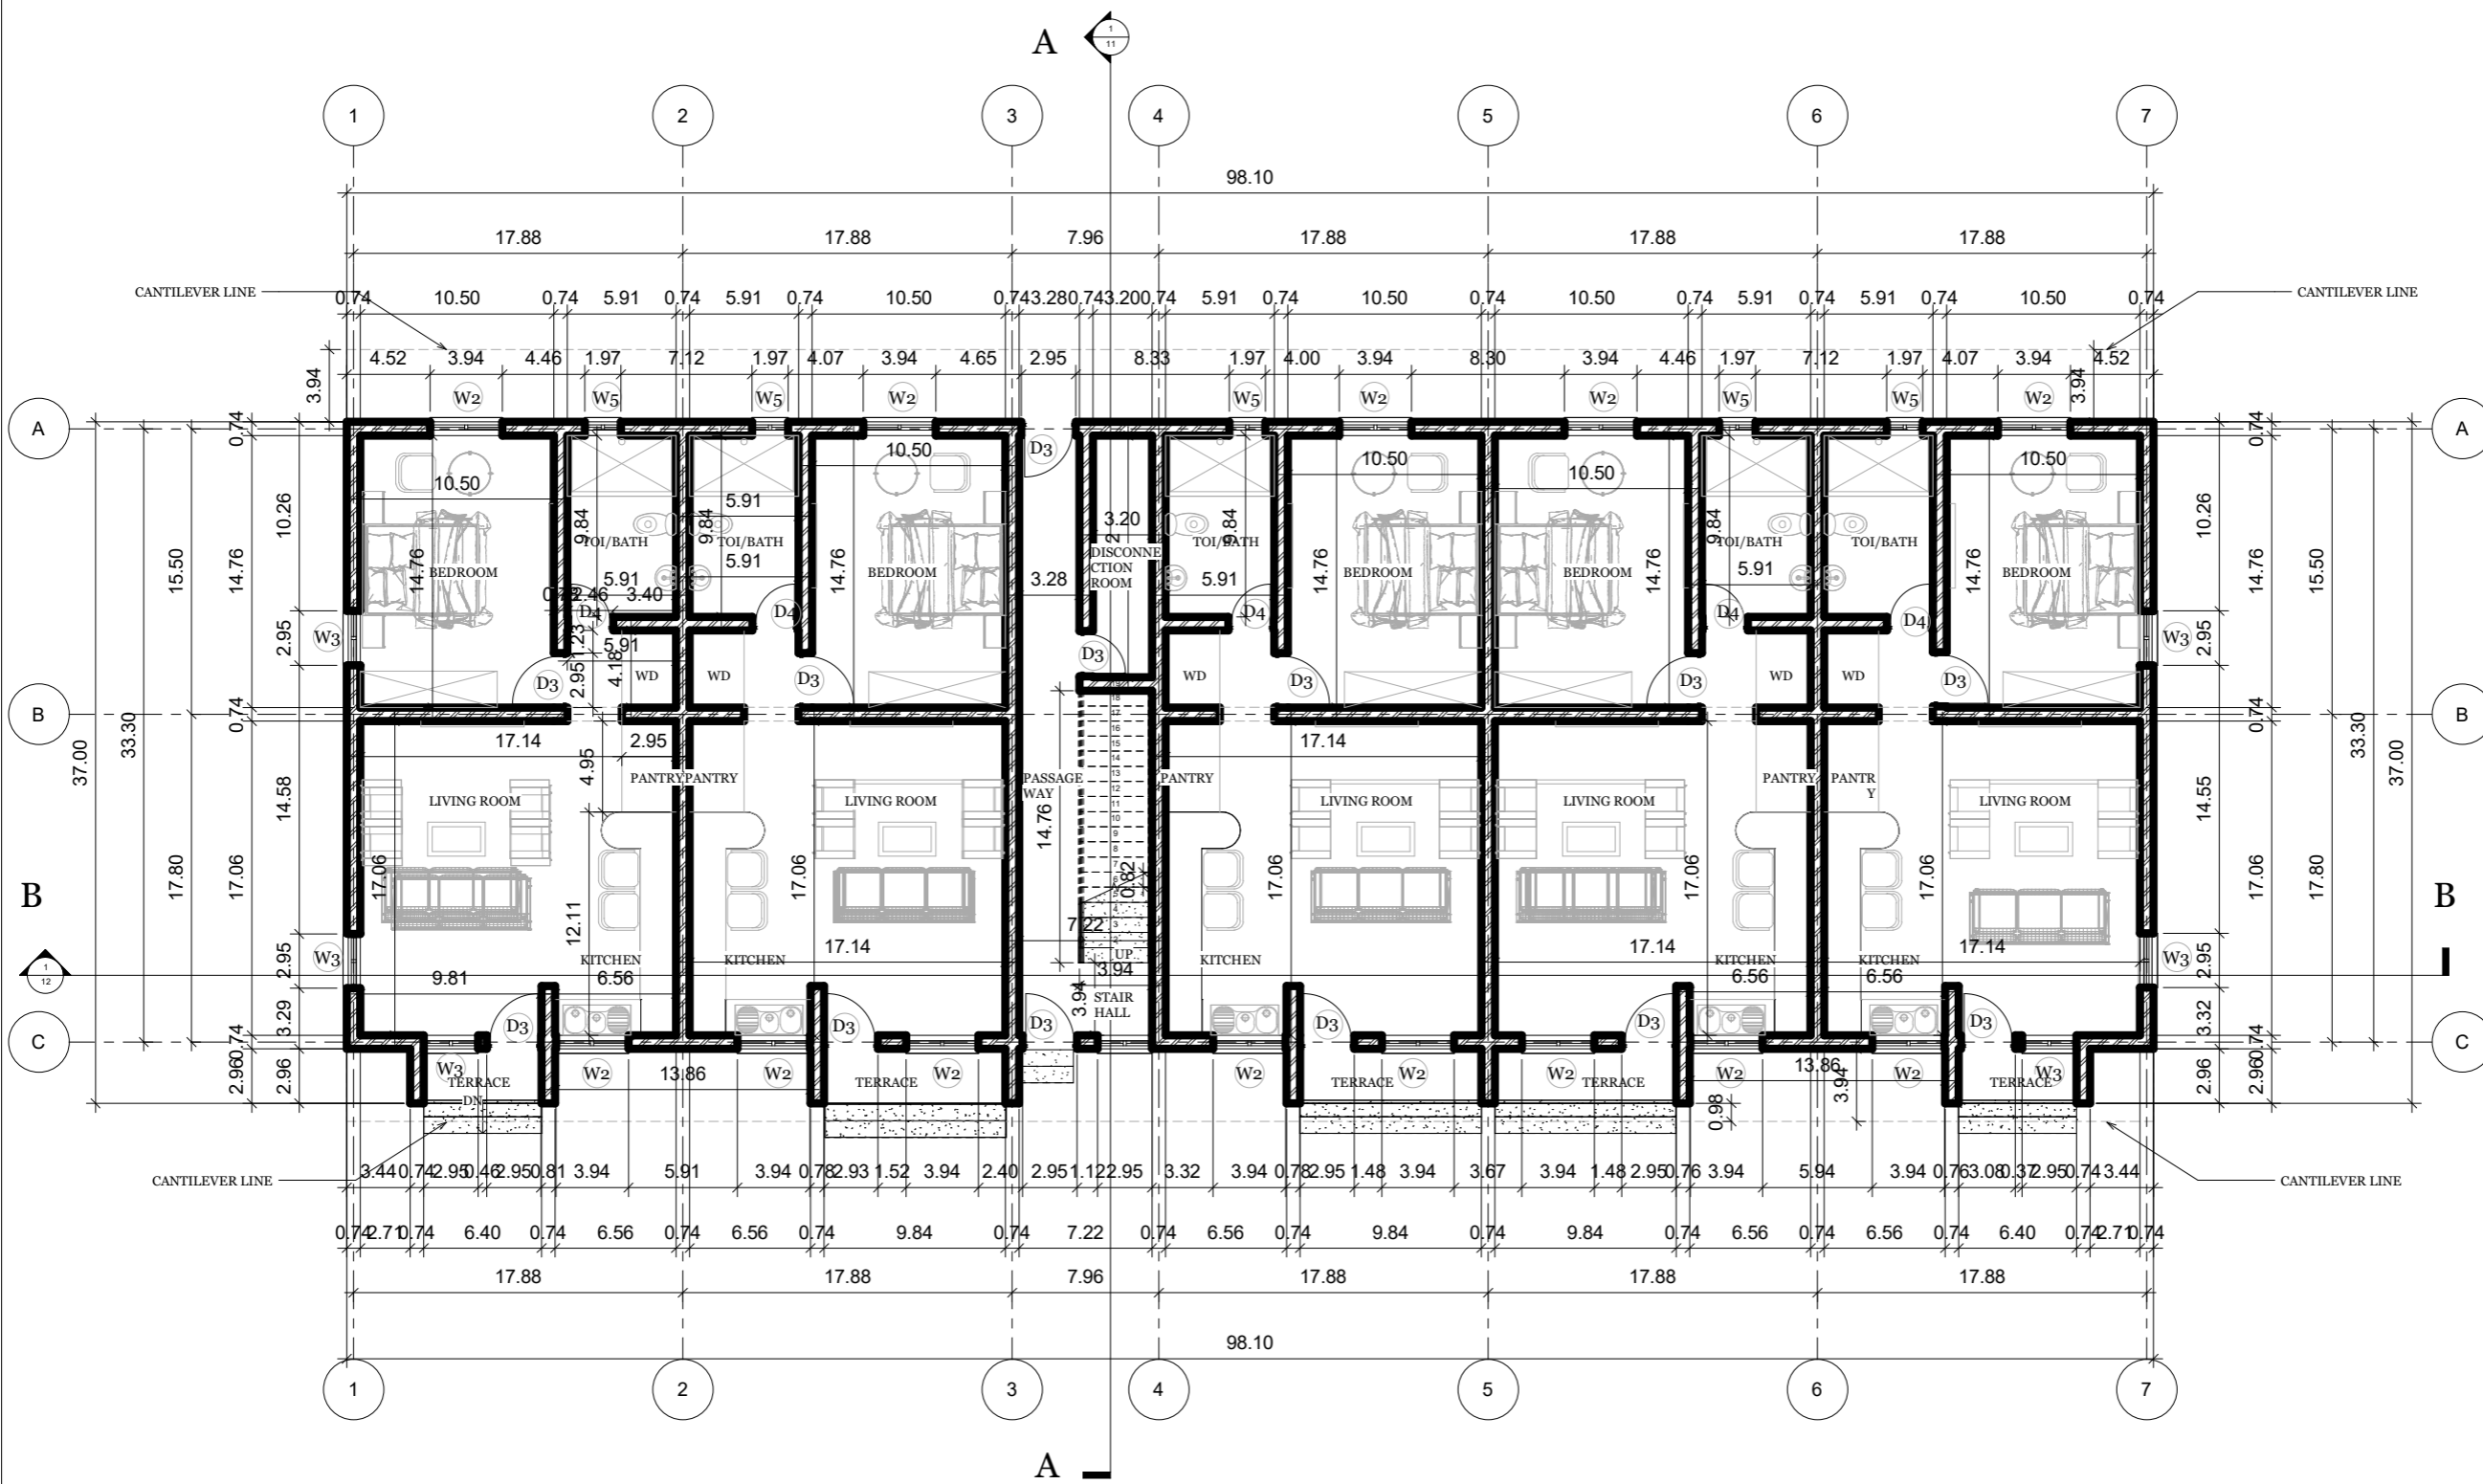

1ST FLOOR PLAN

REVISIONS		
No.	Description	Date

Consultant
 Address
 Phone
 Fax
 e-mail
 Consultant
 Address
 Phone
 Fax
 e-mail


ESCROW PROPERTIES LTD
 60715/258
 CHESHIRE HILL AND RICHMOND
 HILLS, PROVINCIALES
FLOOR PLAN

Providencia Islands B.V.L.
 Calle (59) 246-2583
 Calle (59) 346-4272
 Facebook: Conceptual Arch ADms



Drawn by DAMEKO DEAN
 Checked by DAMEKO DEAN
 Date: DECEMBER, 2021
 Scale:
 Sheet Number
03
 Project number:

The design, ideas, arrangements, and plans shown on this drawing are owned by and the property of Conceptual Architecture & Design. No part of this design, drawings, or plans shall be used for any purpose without the written permission of Conceptual Architecture & Design. When permission is given, the user shall be responsible for all dimensions and conditions on the drawings and the drawings shall be voided if any part of them is altered without the permission of Conceptual Architecture & Design.

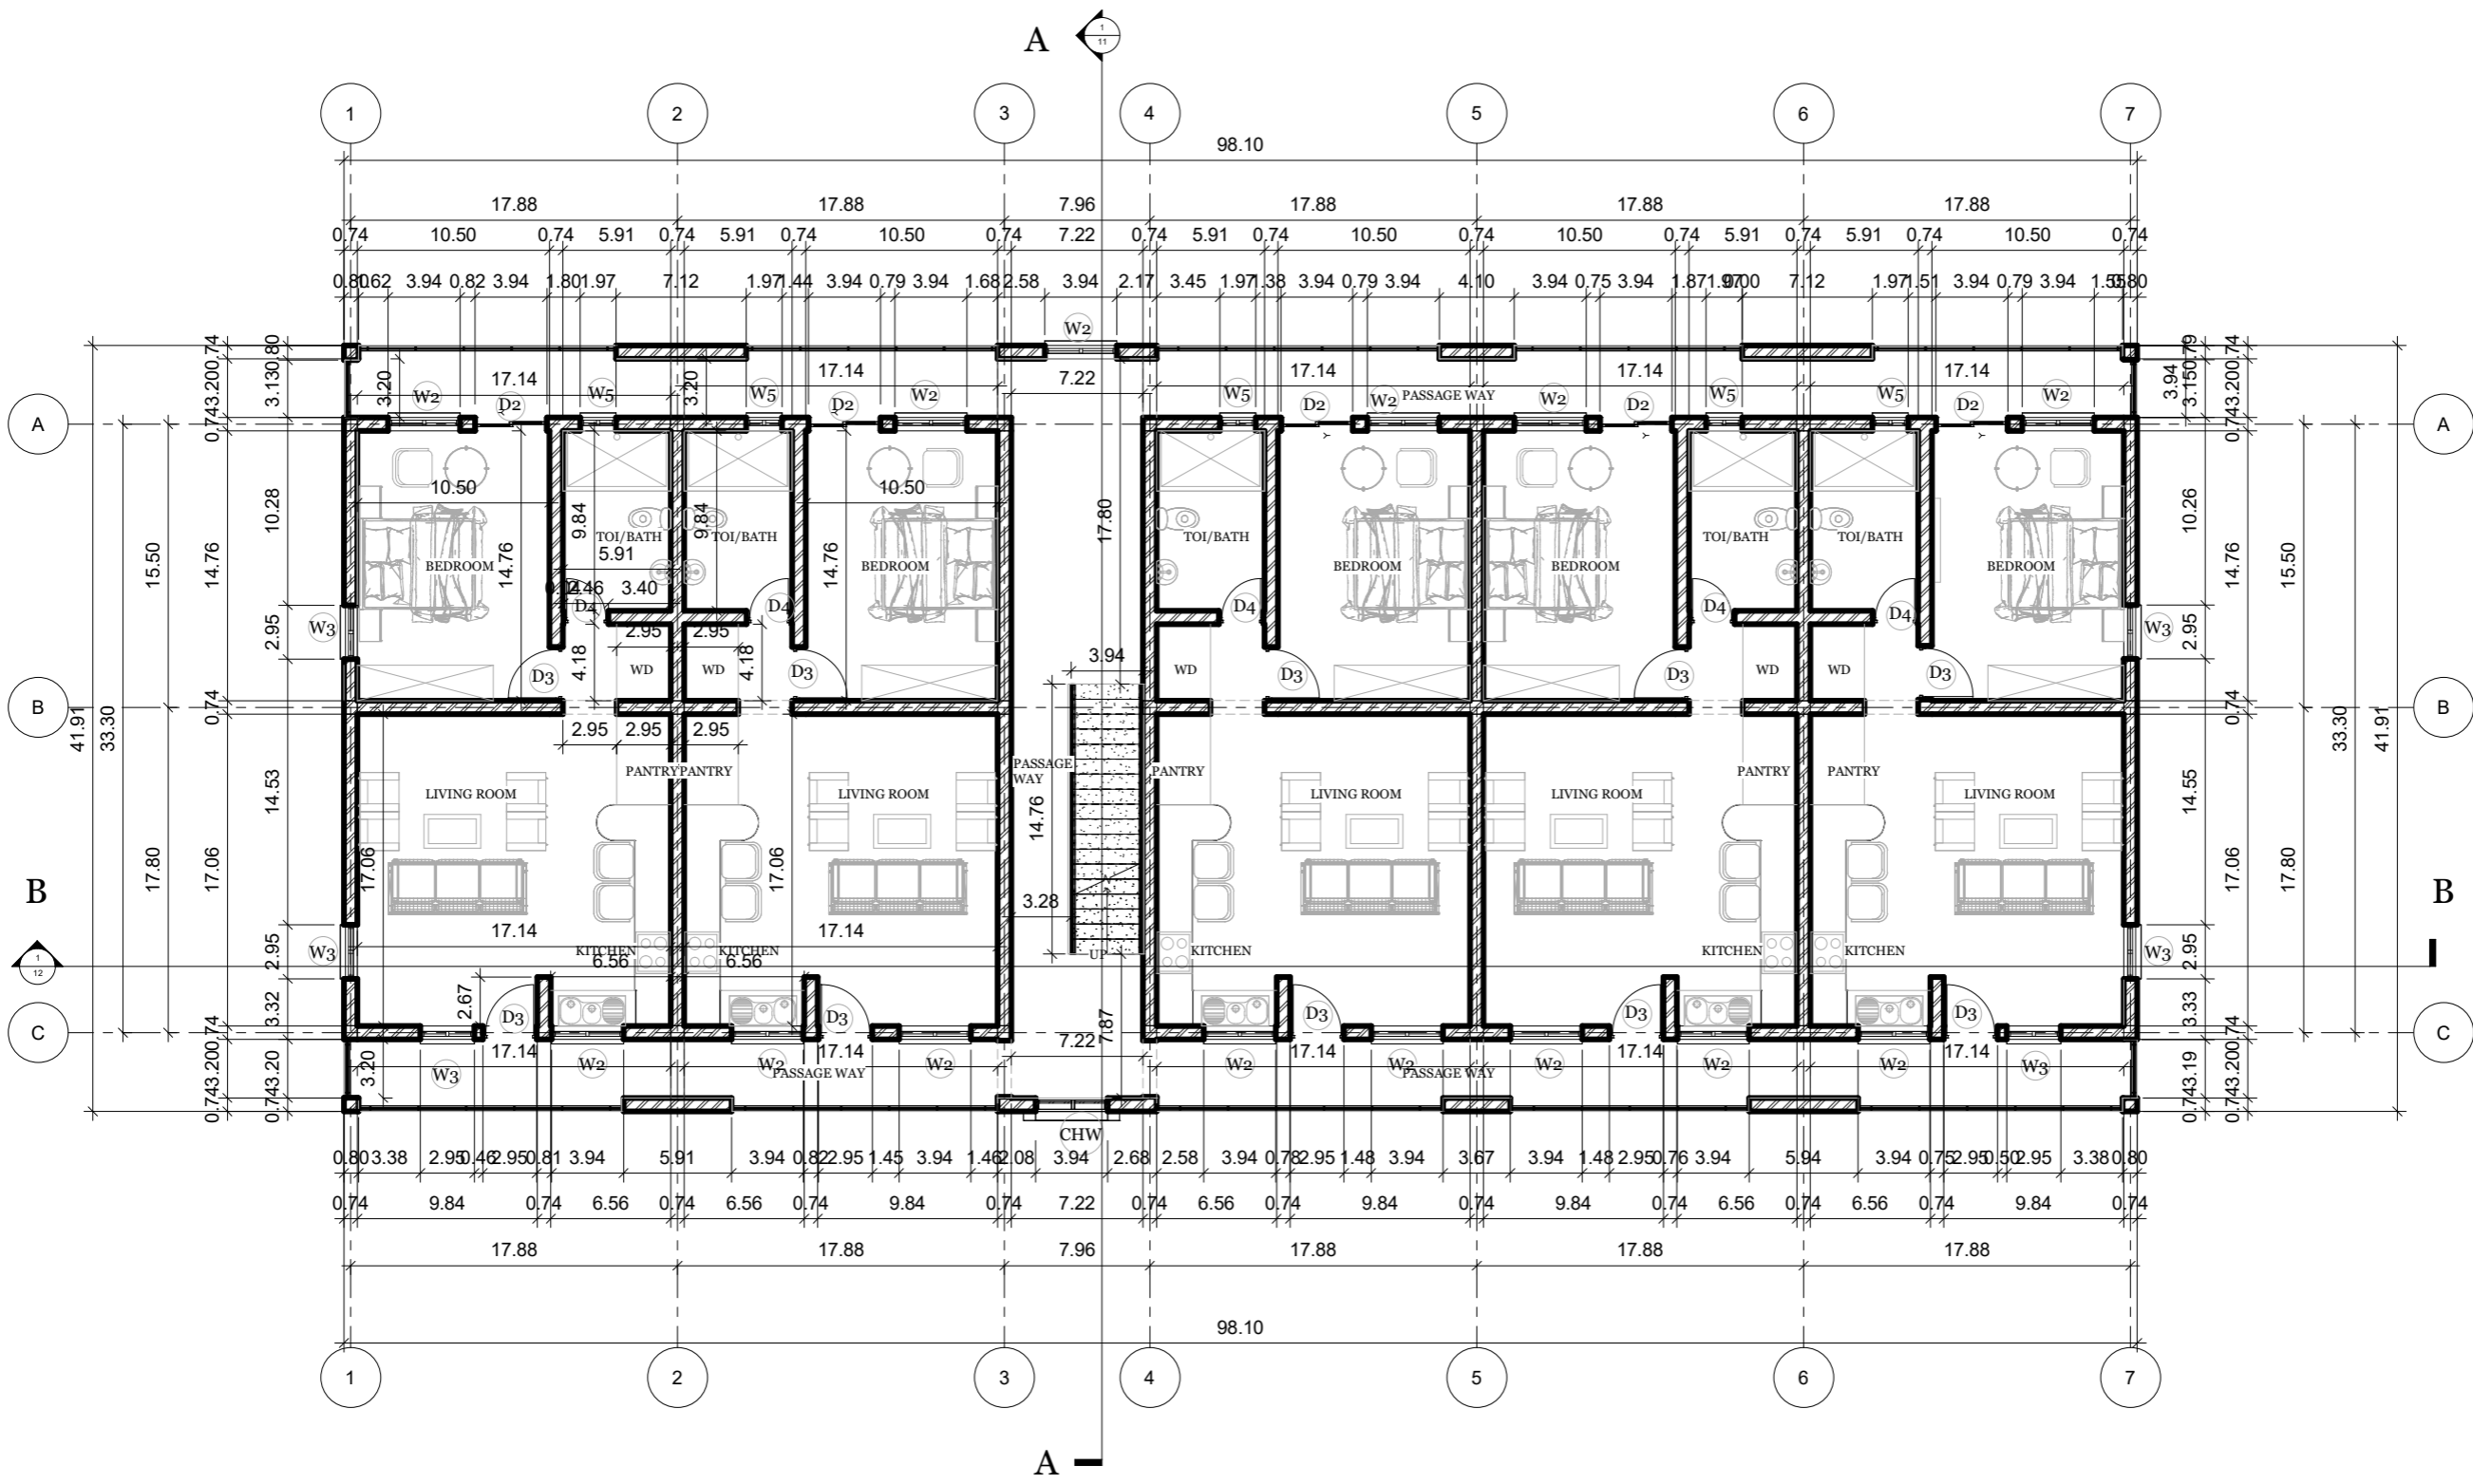

2ND FLOOR PLAN

REVISIONS		
No.	Description	Date

Consultant
 Address
 Phone
 Fax
 e-mail
 Consultant
 Address
 Phone
 Fax
 e-mail


ESCROW PROPERTIES LTD
 60715/258
 CHESHIRE HILL AND RICHMOND
 HILLS, PROVINCIALES
 FLOOR PLAN

Providencia Islands B.V.L.
 Calle (69) 246-2583
 Calle (69) 346-4272
 Calle (69) 346-4272
 Facebook: Conceptual Arch ADm



Drawn by DAMEKO DEAN
 Checked by DAMEKO DEAN
 Date: DECEMBER, 2021
 Scale:
 Sheet Number
04
 Project number:

The design, ideas, arrangements, and plans shown on this drawing are owned by and the property of Conceptual Architecture. When dimensions on the drawing differ from those on the floor plan, the floor plan shall prevail. The client is responsible for all dimensions and conditions on the drawing and the floor plan. The client is responsible for all dimensions and conditions on the drawing and the floor plan.

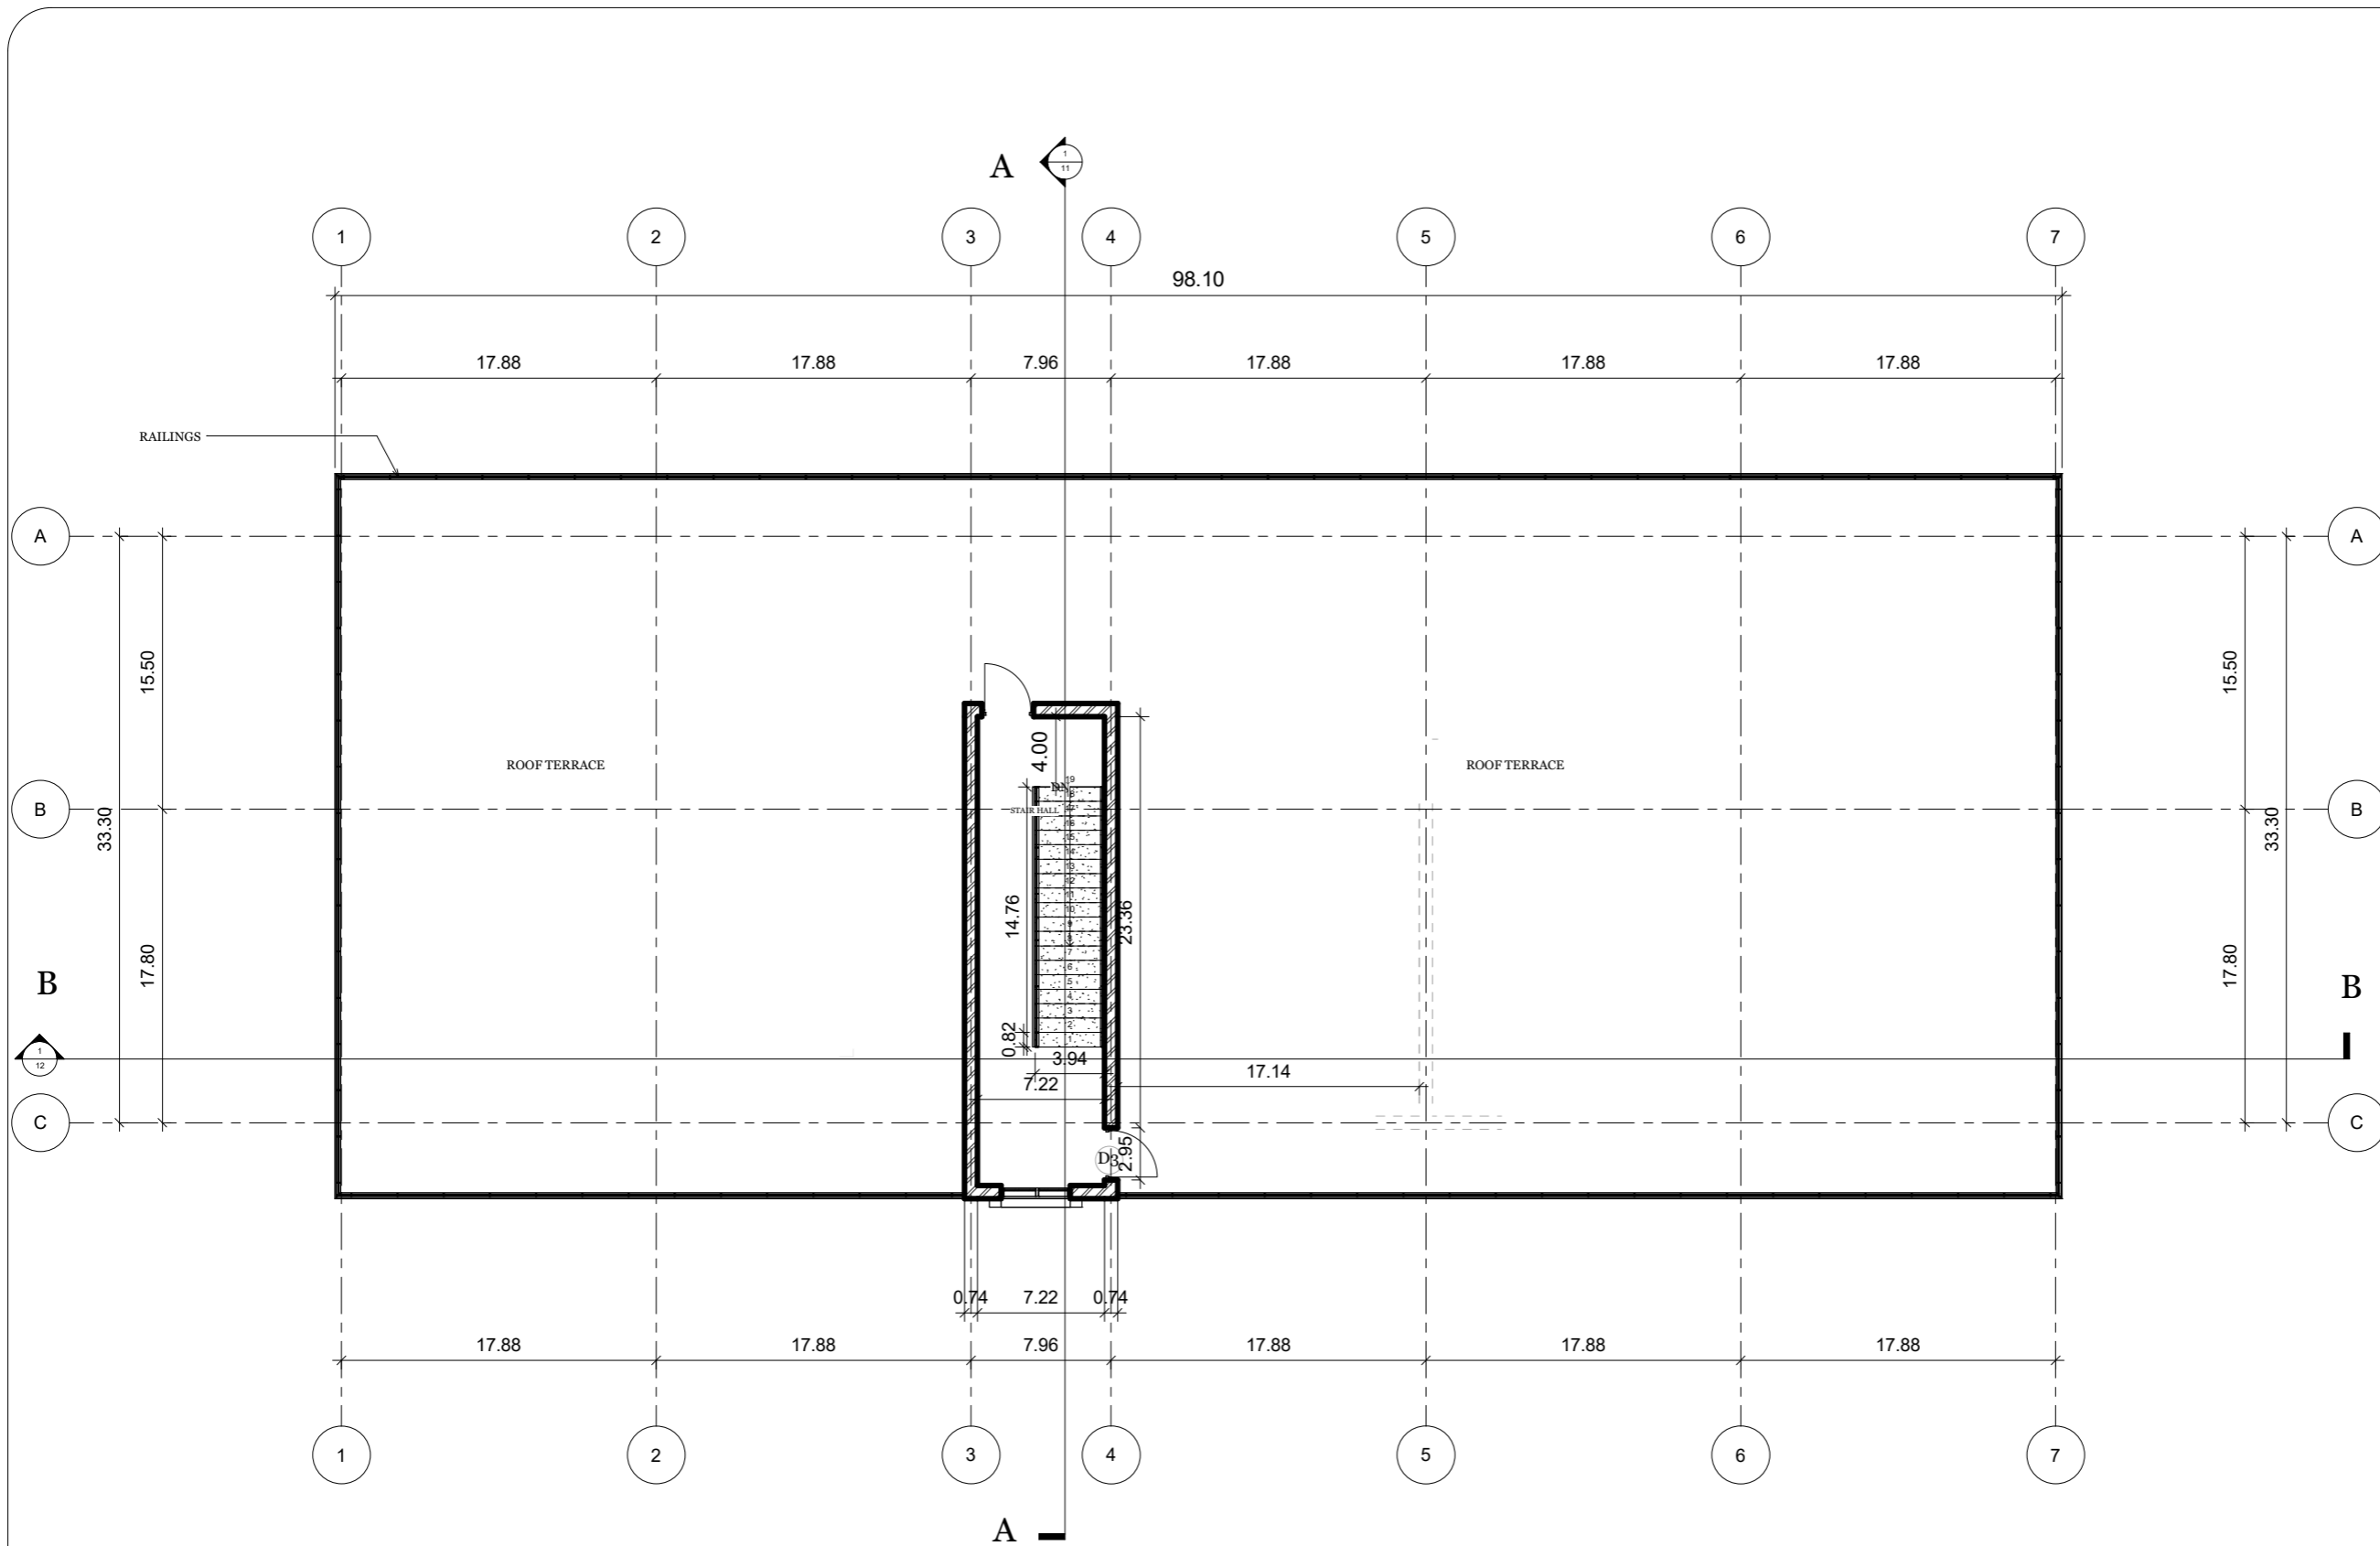

3ND FLOOR PLAN




REVISIONS		
No.	Description	Date

Consultant
Address
Phone
Fax
e-mail
Address
Phone
Fax
e-mail


ESCROW PROPERTIES LTD
60715/258
CHESHIRE HILL AND RICHMOND
HILLS, PROVINCIALES
FLOOR PLAN

Providencia Hills B.V.L.
Cell: (59) 246-2583
Cell: (59) 346-4272
www.escrowproperties.com
Facebook: Escrow Properties Ltd
Instagram: Escrow Properties Ltd

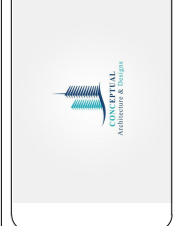

Drawn by **DAMEKO DEAN**
Checked by **DAMEKO DEAN**
Date: **DECEMBER, 2021**
Scale:
Sheet Number
05
Project number:

The design, ideas, arrangements, and plans shown on this drawing are owned by and the property of Escrow Properties Ltd. No part of this drawing may be reproduced or transmitted in any form or by any means, electronic, mechanical, photocopying, recording, or by any information storage and retrieval system, without the prior written permission of Escrow Properties Ltd. All dimensions are in meters unless otherwise specified.

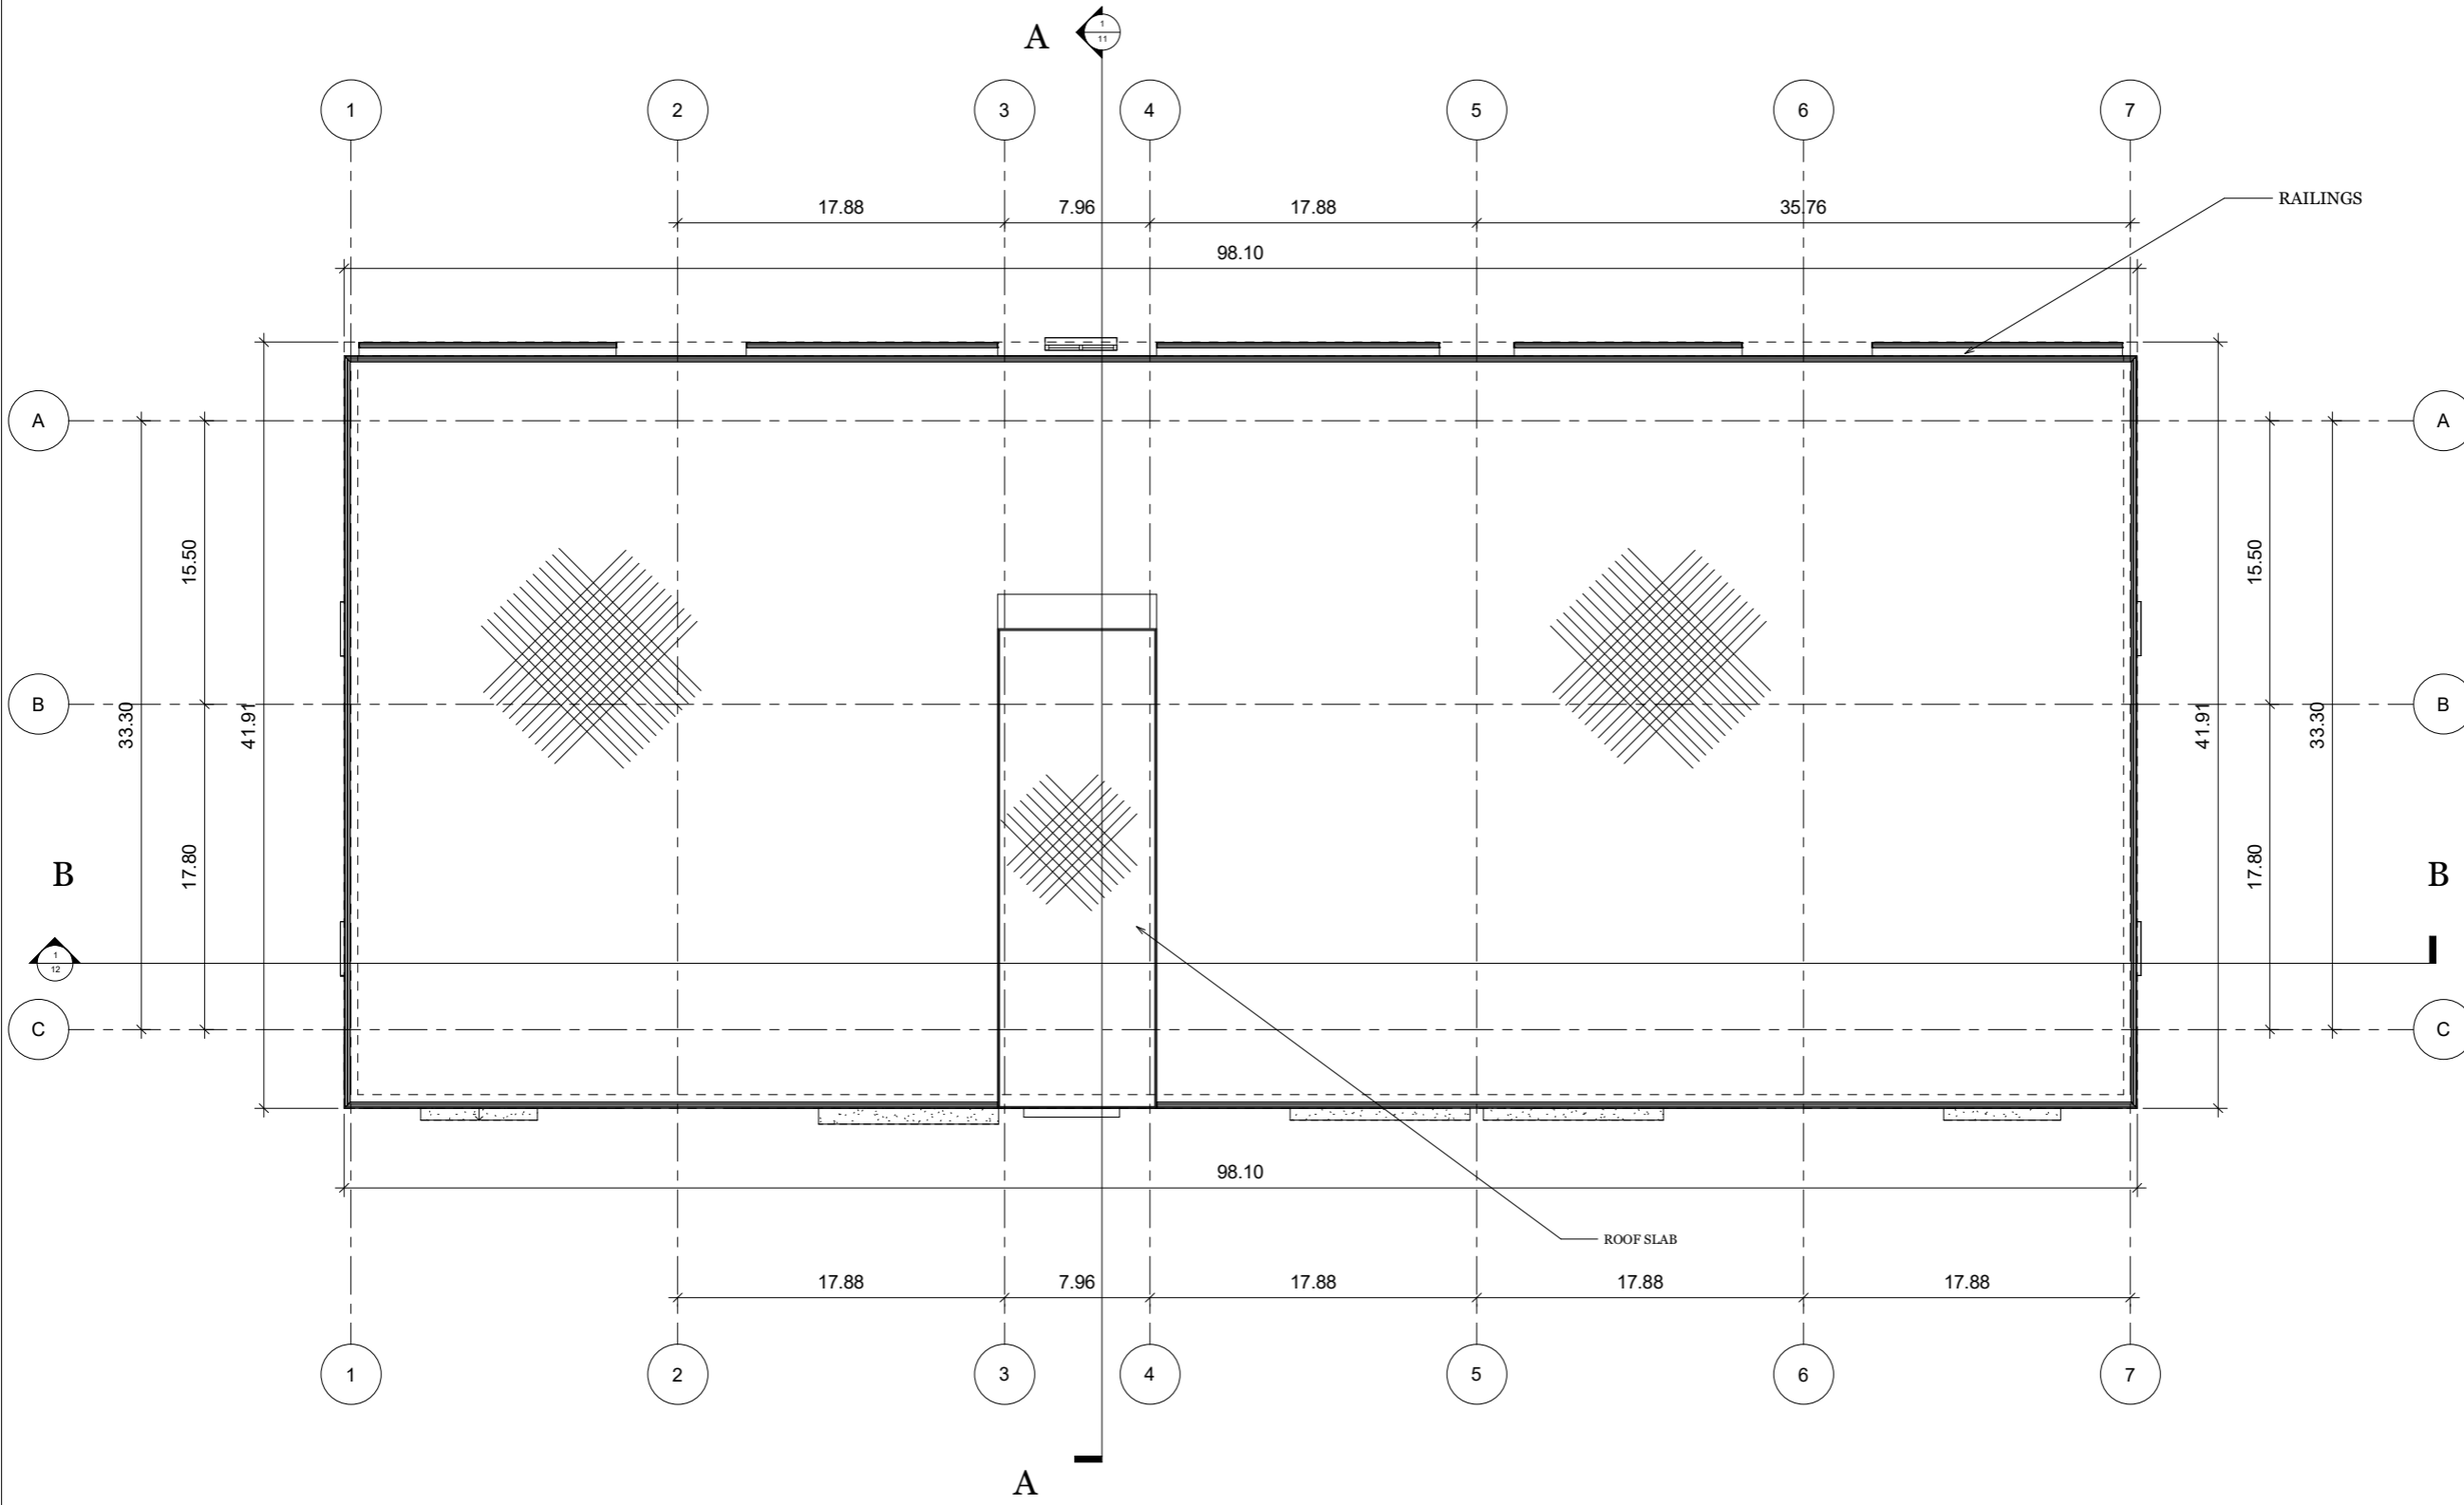

ROOF PLAN



No.	Description	Date

Consultant
Address
Phone
Fax
e-mail
Consultant
Address
Phone
Fax
e-mail


ESCROW PROPERTIES LTD
60715/258
CHESHIRE HILL AND RICHMOND
HILLS, PROVINCIALES
ROOF PLAN

Providencia, Islands B.V.I.
Cell: (649) 246-2583
Cell: (649) 346-4272
Email: info@escrowproperties.com
Facebook: Escrow Properties Ltd
Instagram: Escrow Properties Ltd



Drawn by **DAMEKO DEAN**
Checked by **DAMEKO DEAN**
Date: **DECEMBER, 2021**
Scale:
Sheet Number
06
Project number:

The design, ideas, arrangements, and plans shown on this drawing are owned by and the property of Escrow Properties Ltd. No part of this drawing may be reproduced, stored in a retrieval system, or transmitted in any form or by any means, electronic, mechanical, photocopying, recording, or by any information storage and retrieval system, without the prior written permission of Escrow Properties Ltd. The design, ideas, arrangements, and plans shown on this drawing are owned by and the property of Escrow Properties Ltd. No part of this drawing may be reproduced, stored in a retrieval system, or transmitted in any form or by any means, electronic, mechanical, photocopying, recording, or by any information storage and retrieval system, without the prior written permission of Escrow Properties Ltd.

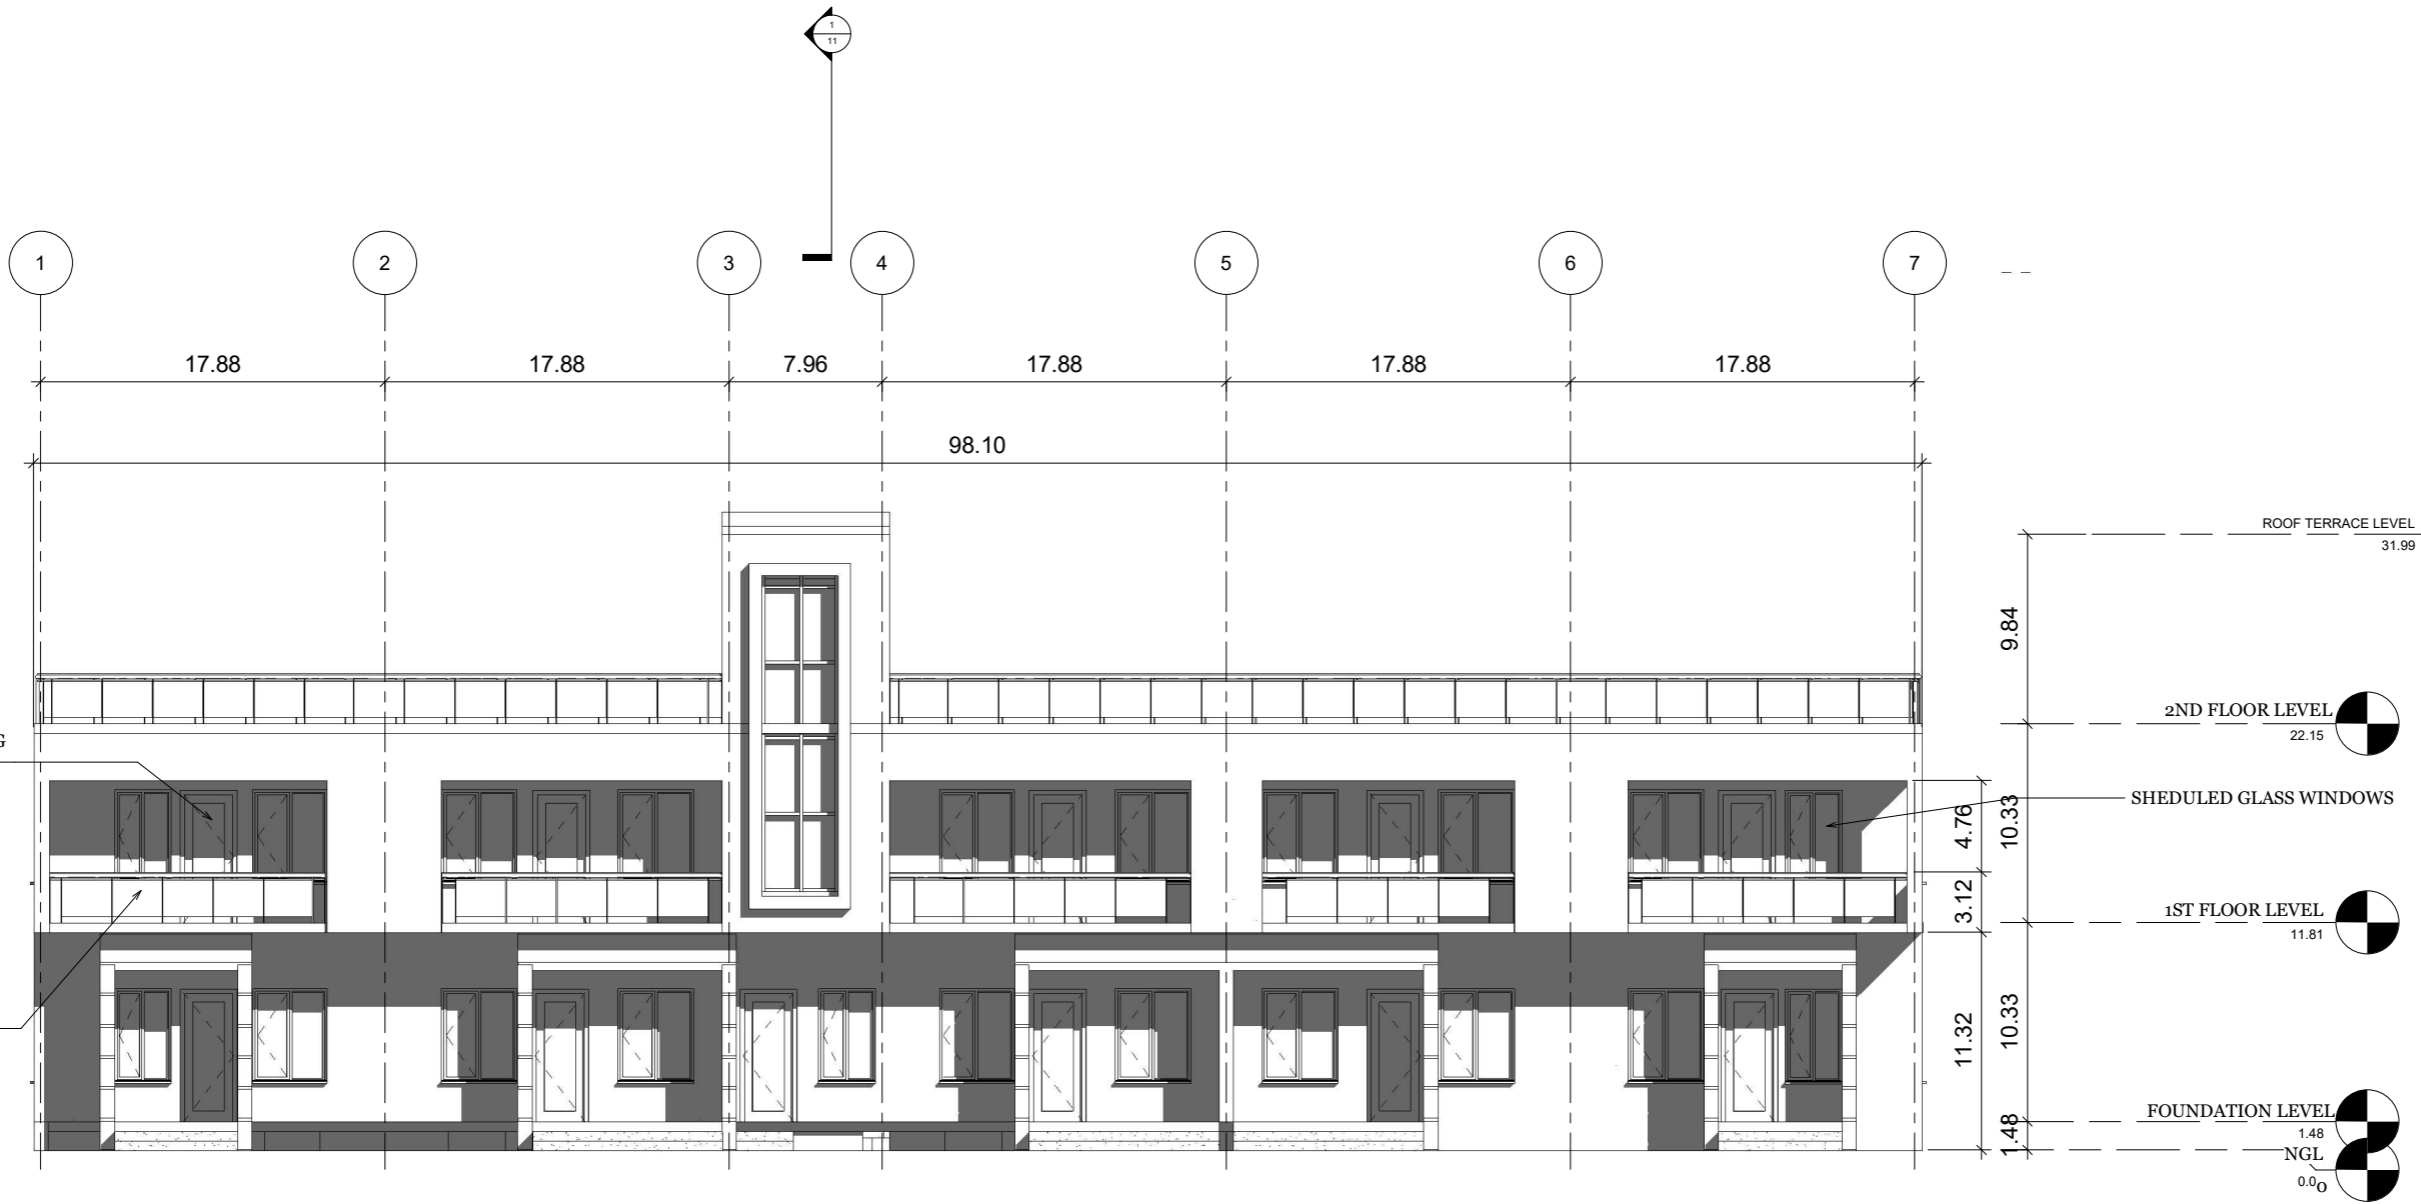

SCHEDULED SINGLE SWING DOOR

38" HIGH GLASS RAILINGS

ROOF TERRACE LEVEL
31.99

2ND FLOOR LEVEL
22.15

SCHEDULED GLASS WINDOWS

1ST FLOOR LEVEL
11.81

FOUNDATION LEVEL
1.48
NGL
0.00

APPROACH VIEW




REVISIONS		
No.	Description	Date

Consultant
Address
Phone
Fax
e-mail
Consultant
Address
Phone
Fax
e-mail


ESCROW PROPERTIES LTD
60715/258
CHESHIRE HILL AND RICHMOND
HILLS, PROVINCIALES
ELEVATION

Providencia Hills B.V.L.
Cell: (049) 246-2583
Cell: (049) 346-4272
www.escrowproperties.com
Facebook: Escrow Properties
Instagram: Escrow Properties

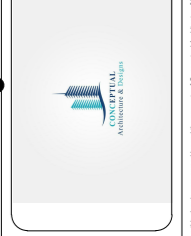

Drawn by DAMEKO DEAN
Checked by DAMEKO DEAN
Date: DECEMBER, 2021
Scale:
Sheet Number
07
Project number:

The design, ideas, arrangements, and plans shown on this drawing are owned by and the property of Escrow Properties Ltd. No part of this drawing may be reproduced, stored in a retrieval system, or transmitted in any form or by any means, electronic, mechanical, photocopying, recording, or by any information storage and retrieval system, without the prior written permission of Escrow Properties Ltd. When dimensions are given, they shall prevail over scaled dimensions. Contractors shall verify and be responsible for all dimensions and conditions on site and the drawings are issued on the drawings and conditions on site.

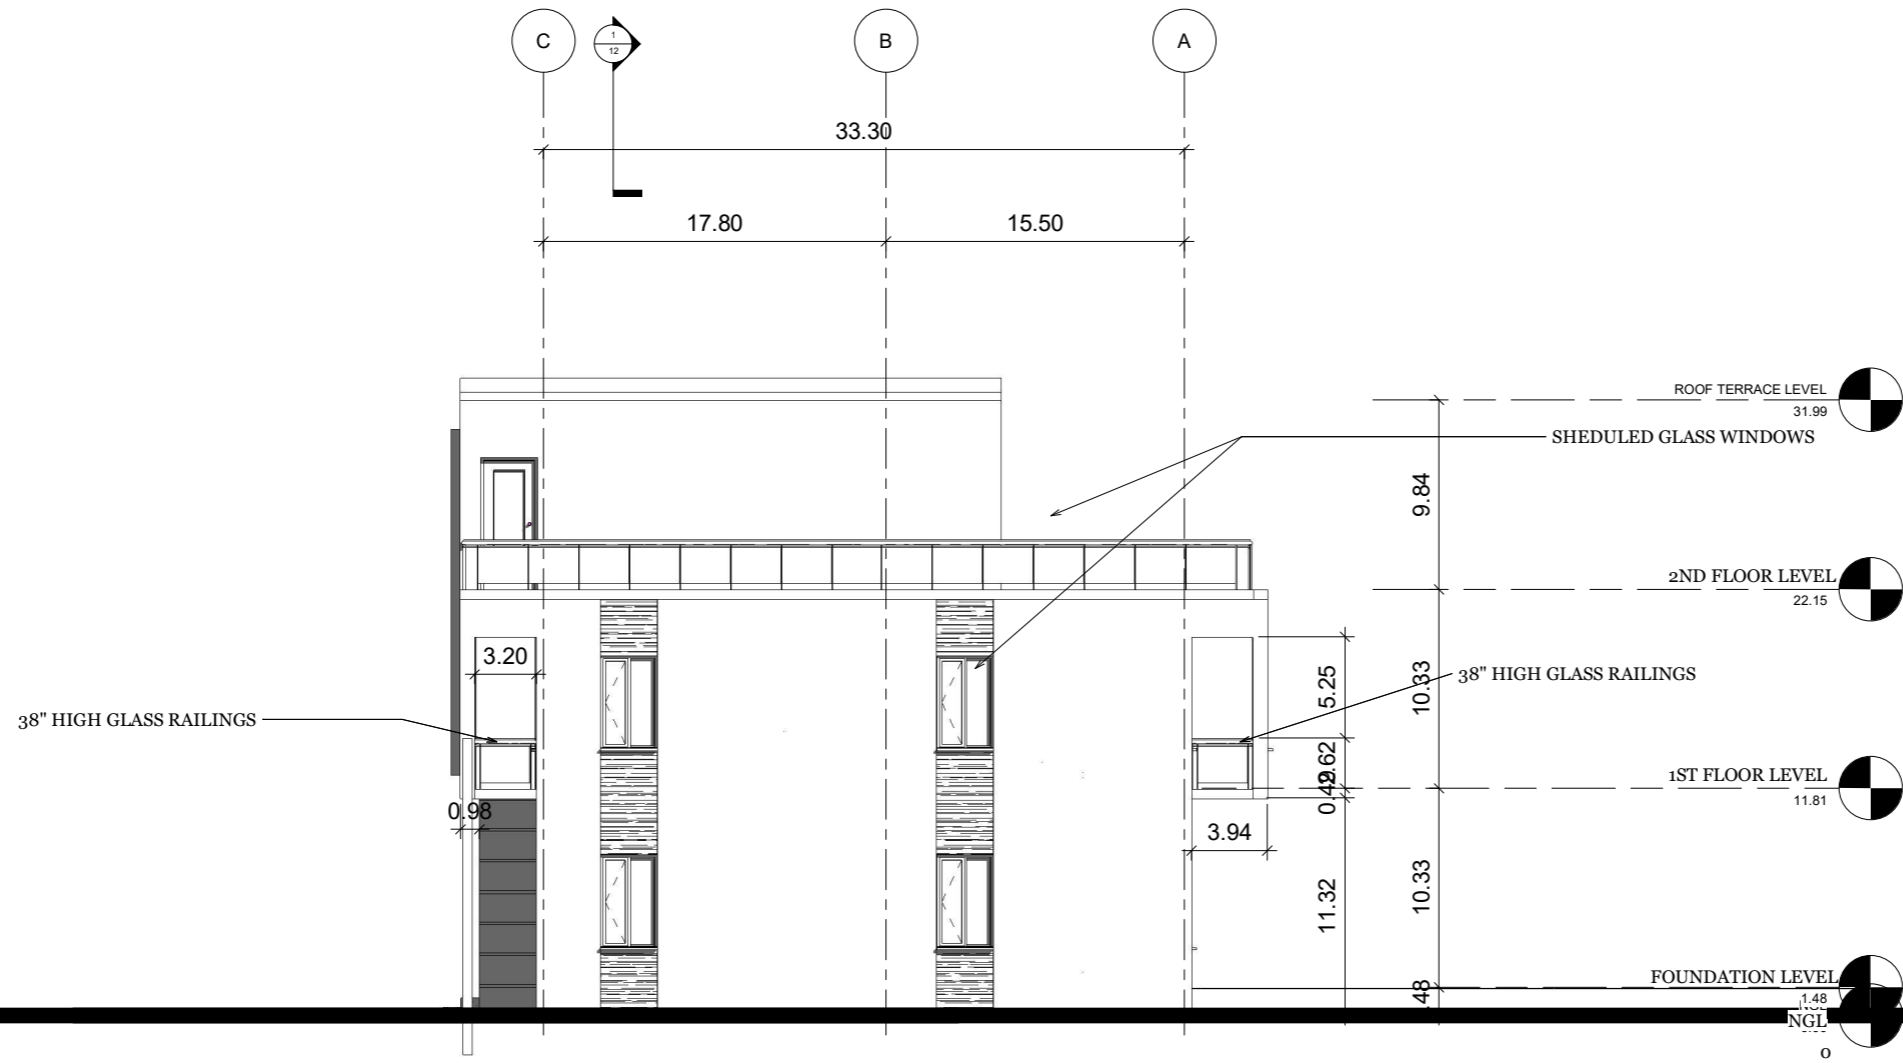

RIGHT SIDE VIEW



REVISIONS		
No.	Description	Date

Consultant
Address
Phone
Fax
e-mail
Consultant
Address
Phone
Fax
e-mail


ESCROW PROPERTIES LTD
60715/258
CHESHIRE HILL AND RICHMOND
HILLS, PROVINCIALES
ELEVATION

Providencia, Islands B.V.I.
Cell: (649) 246-2583
Cell: (649) 346-4272
www.escrowproperties.com
Facebook: Escrow Properties Ltd
Instagram: Escrow Properties Ltd




Drawn by: DAMEKO DEAN
Checked by: DAMEKO DEAN
Date: DECEMBER, 2021
Scale:
Sheet Number: 08
Project number:


The design, ideas, arrangements, and plans shown on this drawing are owned by and the property of Escrow Properties Ltd. No part of this drawing may be reproduced, stored in a retrieval system, or transmitted in any form or by any means, electronic, mechanical, photocopying, recording, or by any information storage and retrieval system, without the prior written permission of Escrow Properties Ltd. The user of this drawing shall be responsible for all dimensions and conditions on this and the drawings and shall be liable for any and all errors from the dimensions and conditions on this drawing.

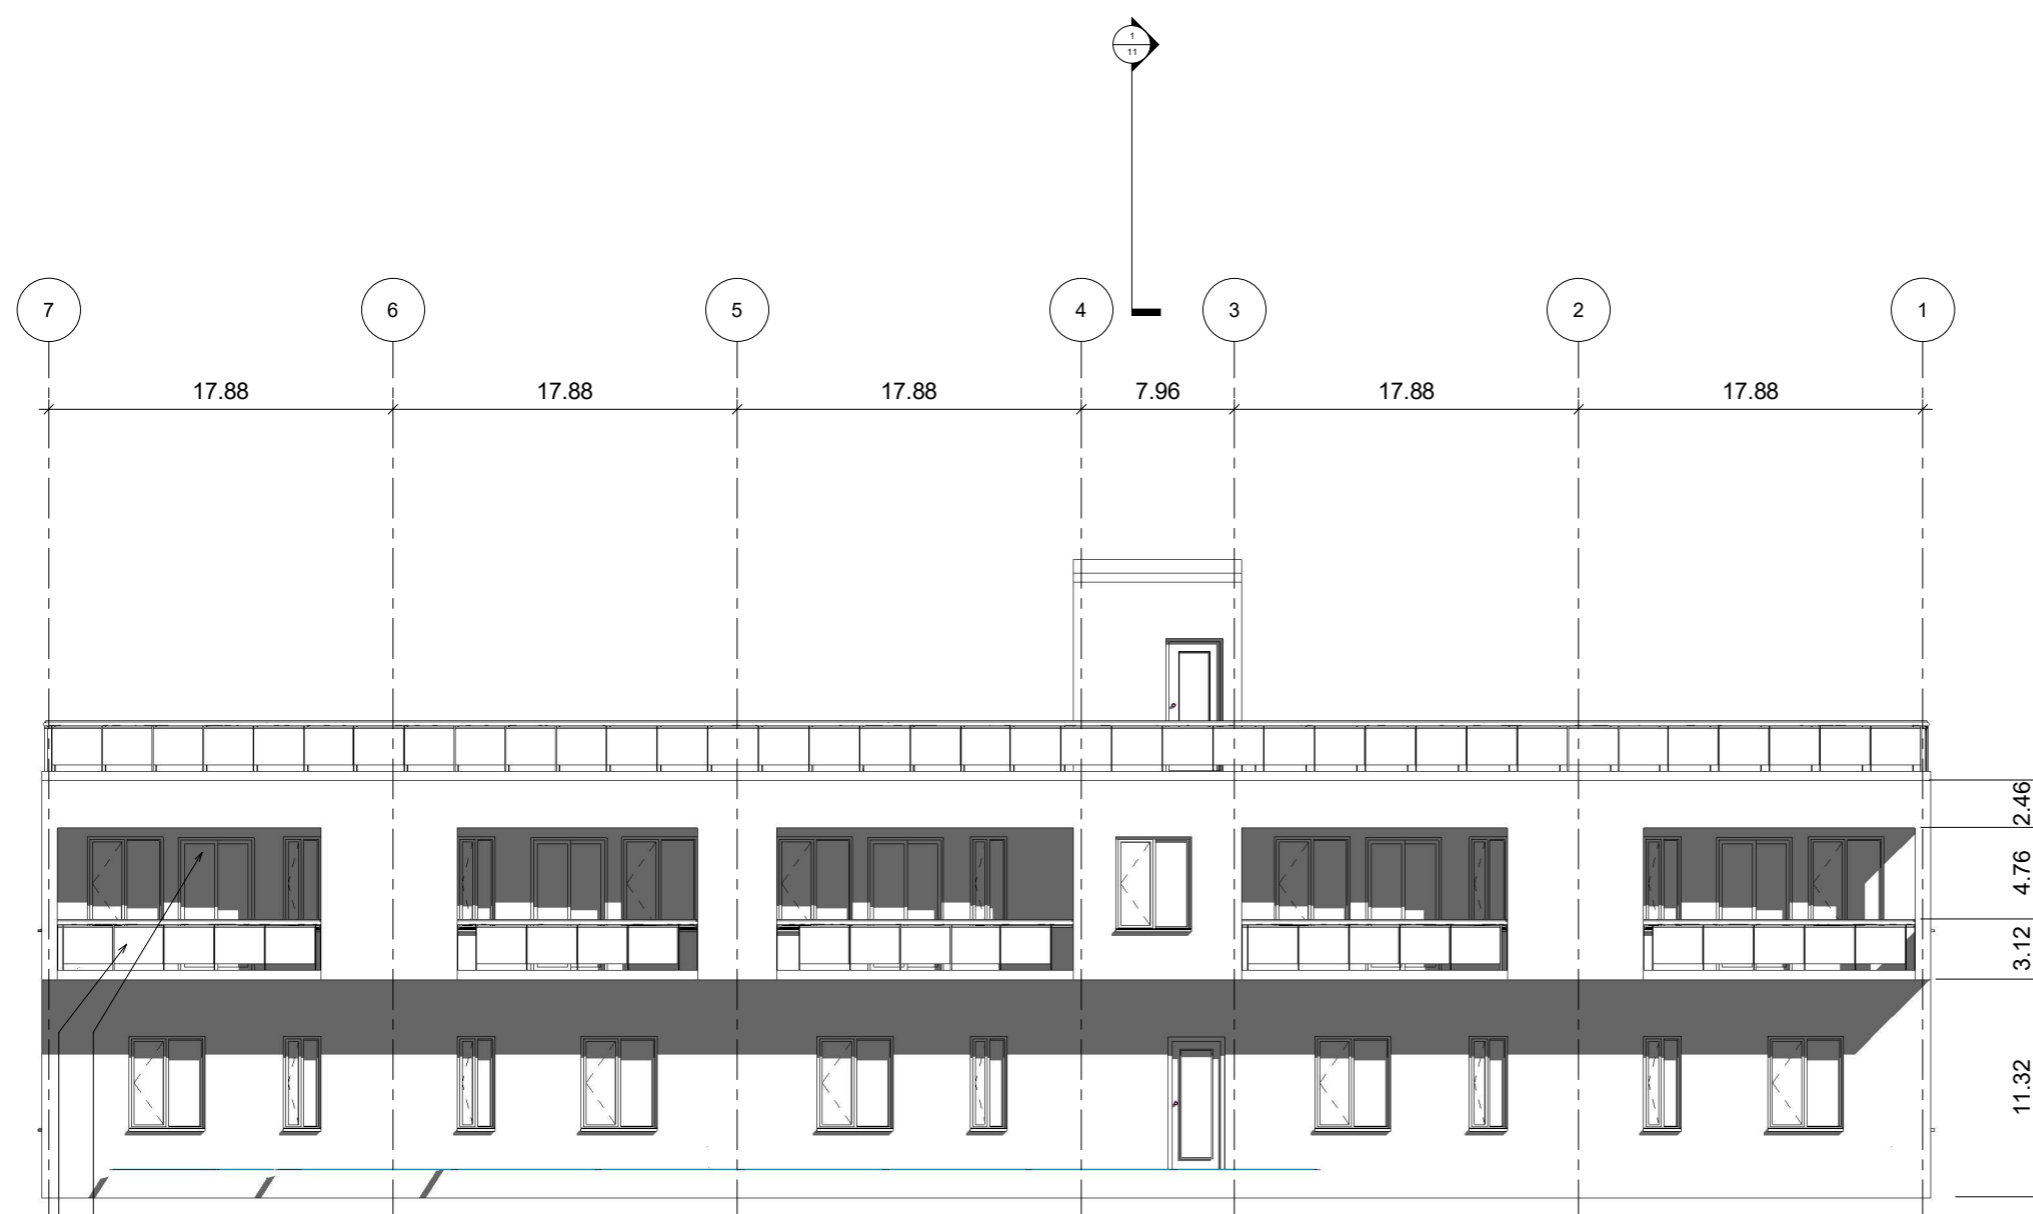

38" HIGH GLASS RAILINGS
SCHEDULED SLIDING DOORS

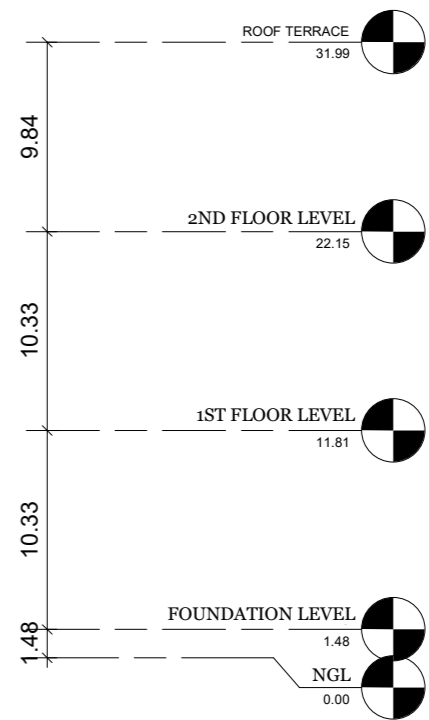

REAR VIEW

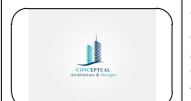


REVISIONS		
No.	Description	Date

Consultant
Address
Phone
Fax
e-mail
Consultant
Address
Phone
Fax
e-mail


ESCROW PROPERTIES LTD
60715/258
CHESHIRE HILL AND RICHMOND
HILLS, PROVINCIALES
ELEVATION

Providencia Hills B.V.L.
Cell: (59) 242-2583
Cell: (59) 342-4272
www.escrowproperties.com
Facebook: Conceptual Arch ADs

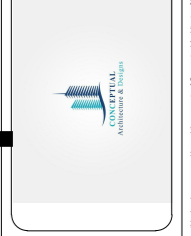

Drawn by: DAMEKO DEAN
Checked by: DAMEKO DEAN
Date: DECEMBER, 2021
Scale:
Sheet Number: 09
Project number:

The design, ideas, arrangements, and plans shown on this drawing are owned by and the property of Conceptual Architecture & Design. Views of such items, designs, arrangements, and plans shall not be used for or distributed to any parties, firm or corporation for any purpose without the written permission of Conceptual Architecture & Design. When dimensions on this drawing do not correspond to the actual dimensions, the dimensions on this drawing shall prevail. Contractors shall verify and be responsible for all dimensions and conditions on this drawing and the information be verified if any variations from the dimensions and conditions are noted.

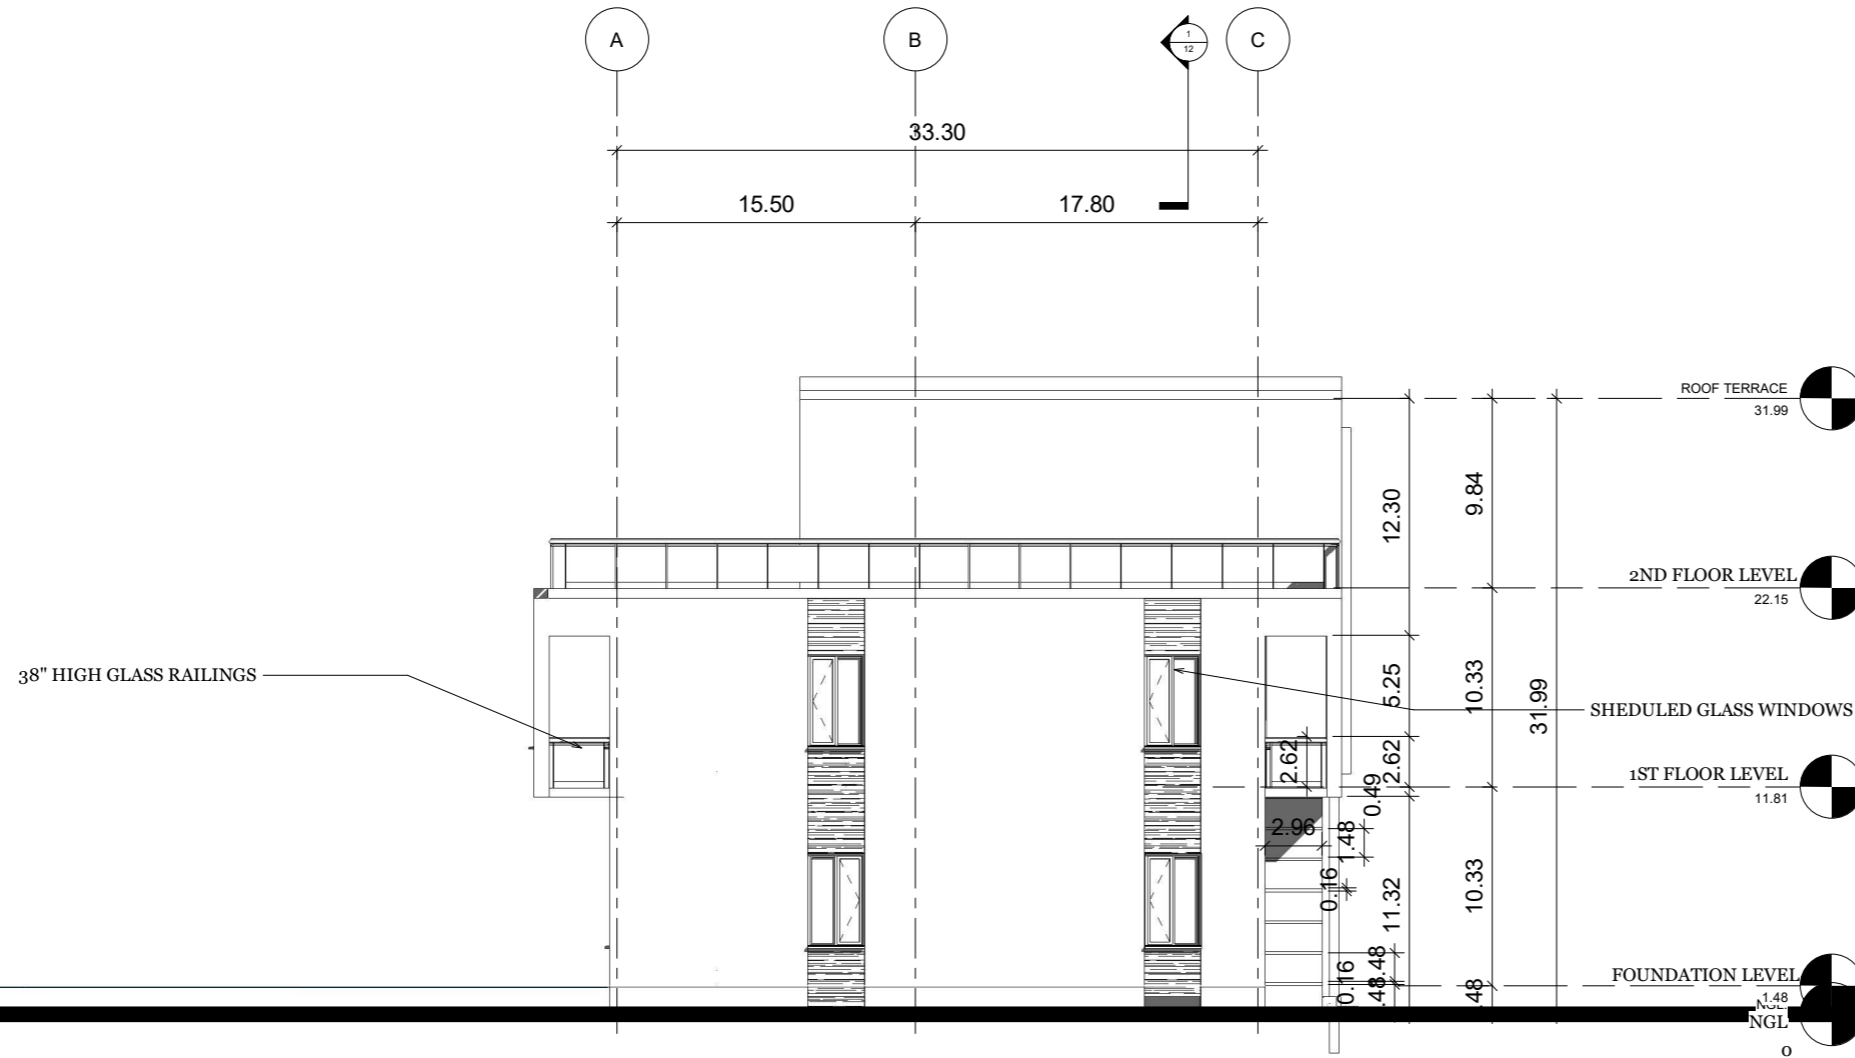

LEFT SIDE VIEW



REVISIONS		
No.	Description	Date

Consultant
Address
Phone
Fax
e-mail
Consultant
Address
Phone
Fax
e-mail


ESCROW PROPERTIES LTD
60715/258
CHESHIRE HILL AND RICHMOND
HILLS, PROVINCIALES
ELEVATION

Providencia
Cheshire Hill
Cell: (649) 246-2583
Cell: (649) 346-4272
www.escrowproperties.com
Facebook: Escrow Properties Ltd
Instagram: Escrow Properties Ltd



Drawn by: DAMEKO DEAN
Checked by: DAMEKO DEAN
Date: DECEMBER, 2021
Scale:
Sheet Number
10
Project number:

The design, ideas, arrangements, and plans shown on this drawing are owned by and the property of Escrow Properties Ltd. No part of this drawing may be reproduced or transmitted in any form or by any means, electronic, mechanical, photocopying, recording, or by any information storage and retrieval system, without the prior written permission of Escrow Properties Ltd. The user of this drawing shall be responsible for all dimensions and conditions on this and the drawings and shall be liable for any and all costs incurred by the owner and the architect.

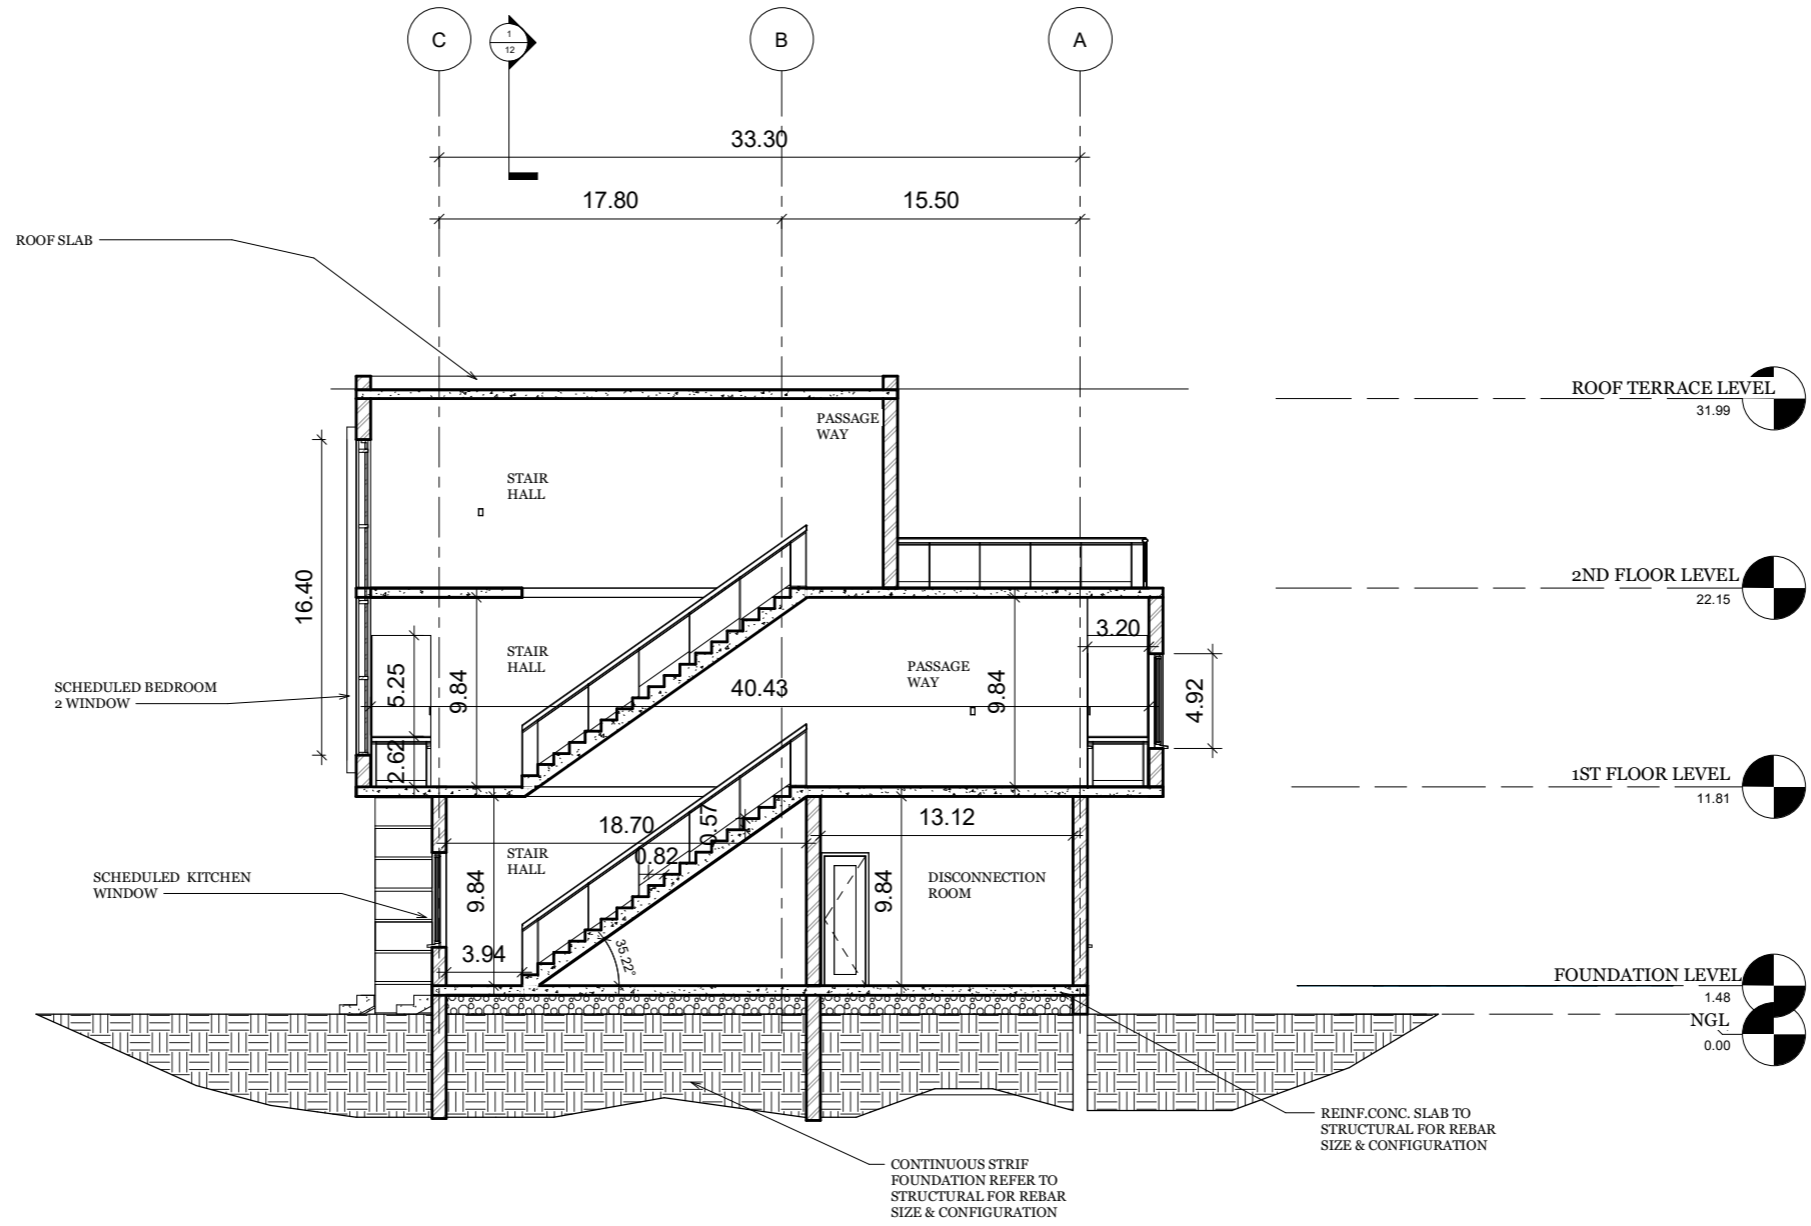

SECTION A-A



REVISIONS		
No.	Description	Date

Consultant
 Address
 Phone
 Fax
 e-mail
 Consultant
 Address
 Phone
 Fax
 e-mail


ESCROW PROPERTIES LTD
 60715/258
 CHESHIRE HILL AND RICHMOND
 HILLS, PROVINCIALES
 SECTION

Providencia Hills B.V.L.
 Cell: (59) 246-2583
 Cell: (59) 346-4272
 Email: info@escrowproperties.com
 Facebook: Escrow Properties
 Instagram: Escrow Properties



Drawn by **DAMEKO DEAN**
 Checked by **DAMEKO DEAN**
 Date: **DECEMBER, 2021**
 Scale:
 Sheet Number
11
 Project number:

The design, ideas, arrangements, and plans shown on this drawing are owned by and the property of Conceptual Architecture & Design. No part of this design, drawings, or plans shall be used for or disclosed to any party, in or out of the country, without the written consent of Conceptual Architecture & Design. When dimensions on the drawing do not match, the dimensions on the drawing shall prevail. The client shall be responsible for all dimensions and conditions on the drawing and the client shall be responsible for any and all risks from the dimensions and conditions on the drawing.

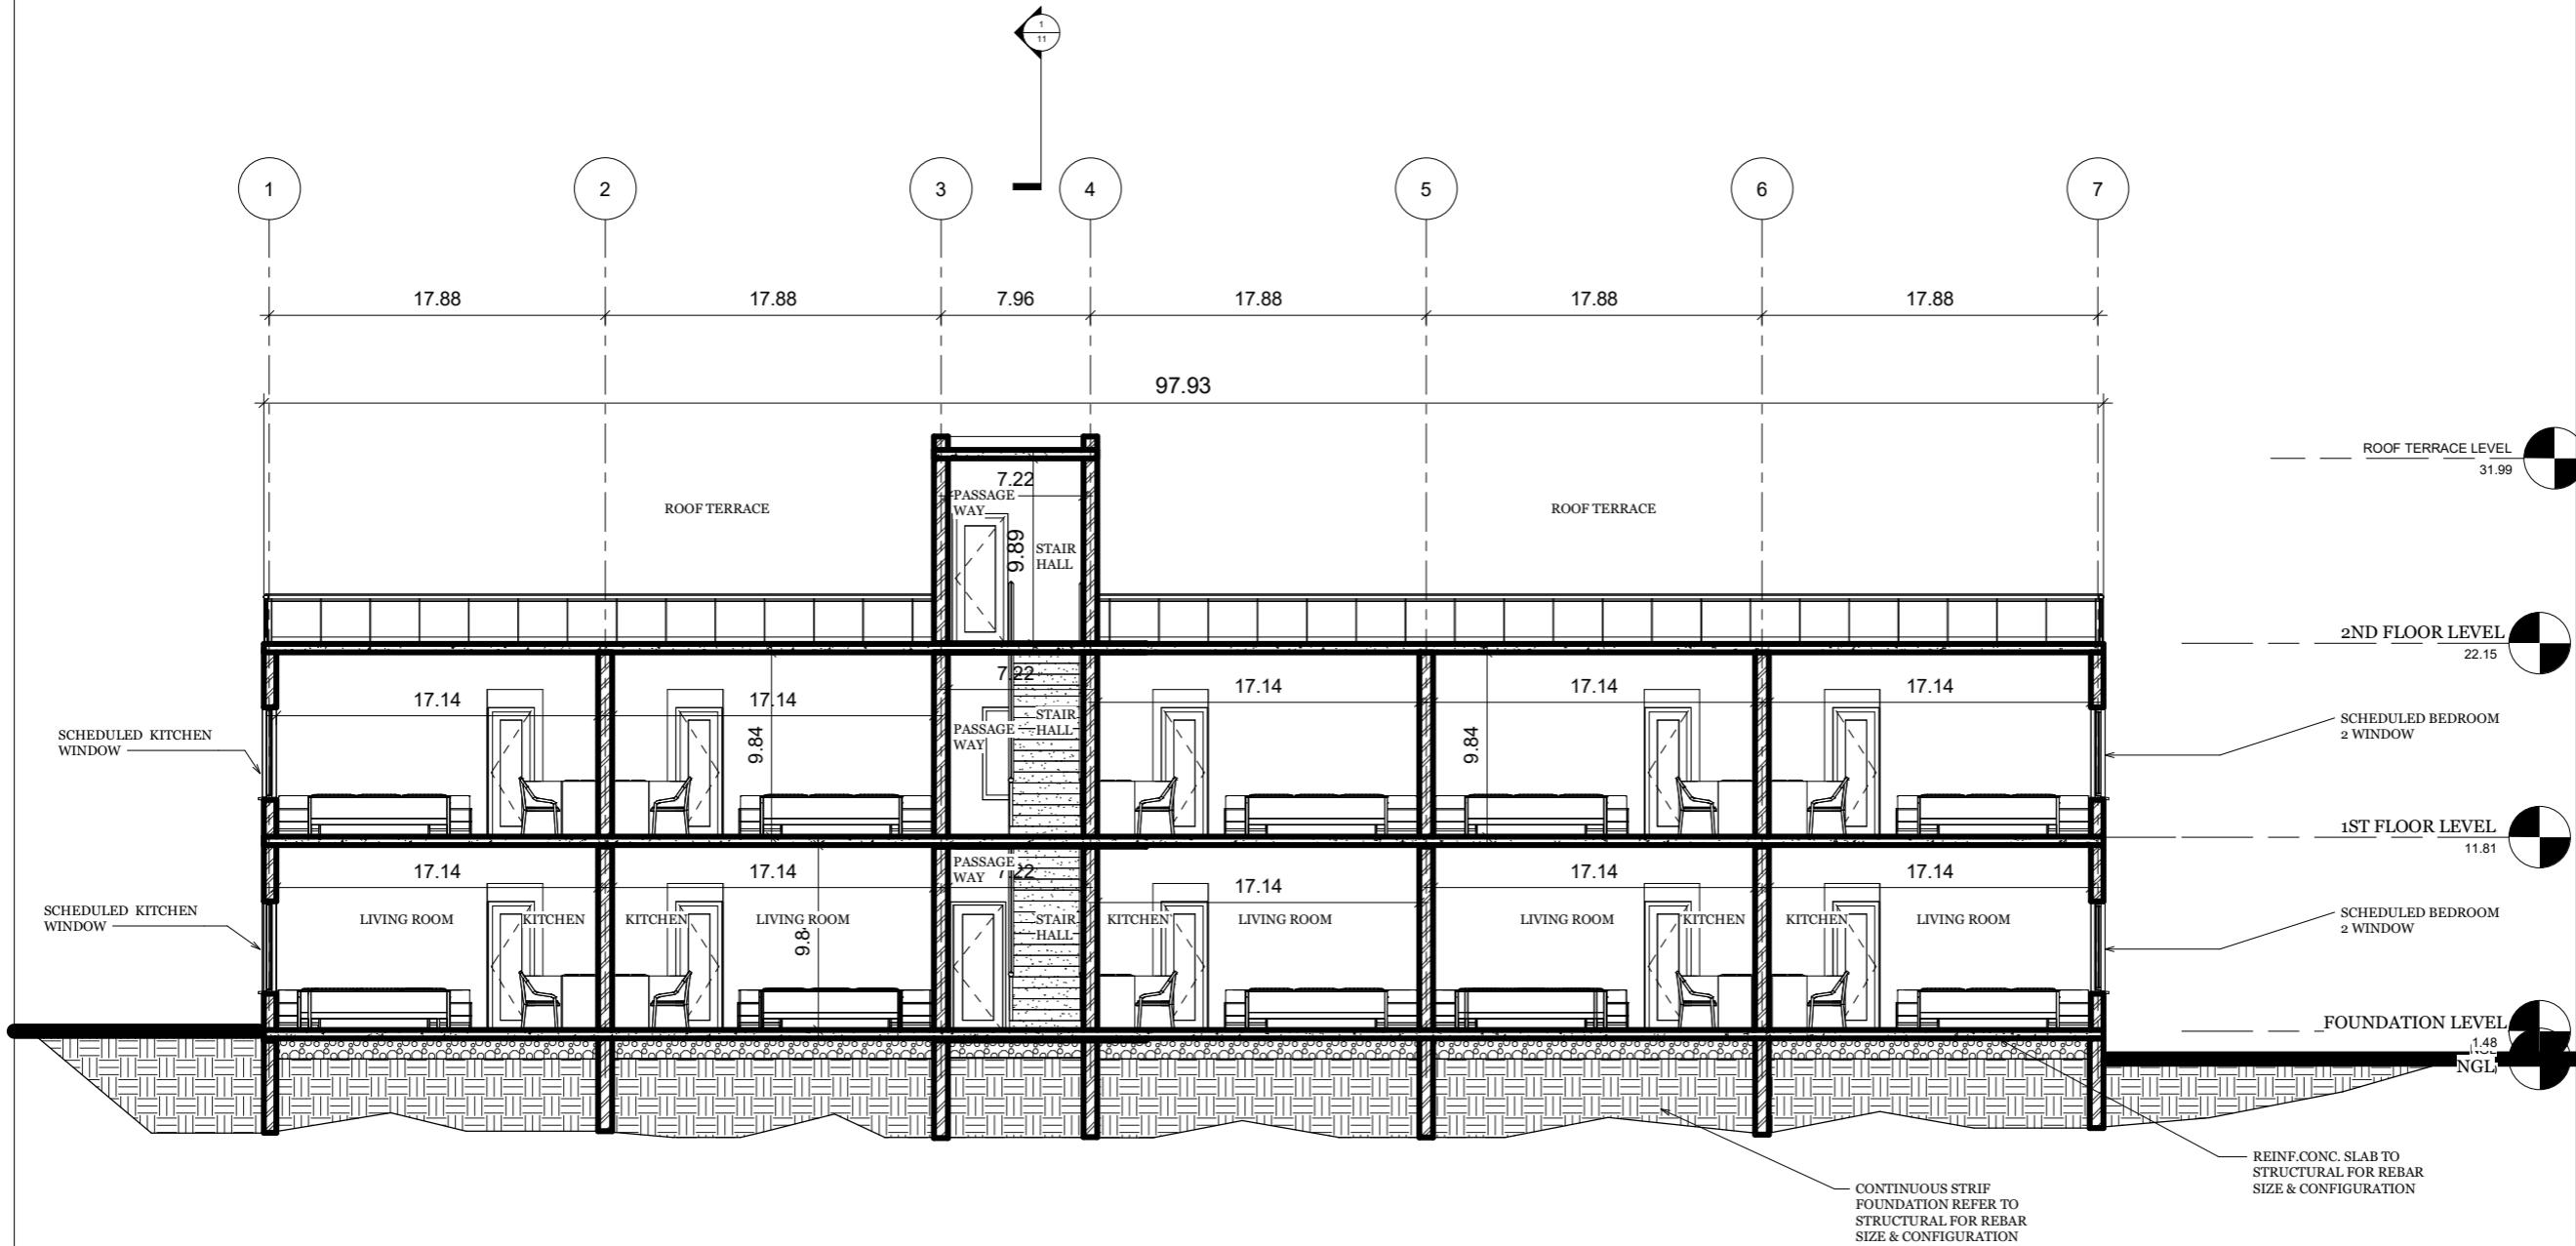


REVISIONS		
No.	Description	Date

Consultant
 Address
 Phone
 Fax
 e-mail
 Consultant
 Address
 Phone
 Fax
 e-mail

ESCROW PROPERTIES LTD
 60715/258
 CHESHIRE HILL AND RICHMOND
 HILLS, PROVINCIALES
 SECTION


Providing Coastal Islands B.V.L.
 Cell: (649) 246-2583
 Cell: (649) 346-4272
 Email: info@escrowproperties.com
 Facebook: Escrow Properties Ltd
 Instagram: Escrow Properties Ltd

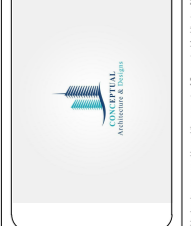

Drawn by DAMEKO DEAN
 Checked by DAMEKO DEAN
 Date: DECEMBER, 2021
 Scale:
 Sheet Number
 12
 Project number:

SECTION B-B

The design, ideas, arrangements, and plans shown on this drawing are owned by and the property of Conceptual Architecture & Design. When dimensions on the drawing do not match, the dimensions on the drawing shall prevail. The client shall be responsible for all dimensions and conditions on the drawing and the client shall be notified of any variations from the dimensions and conditions on the drawing.

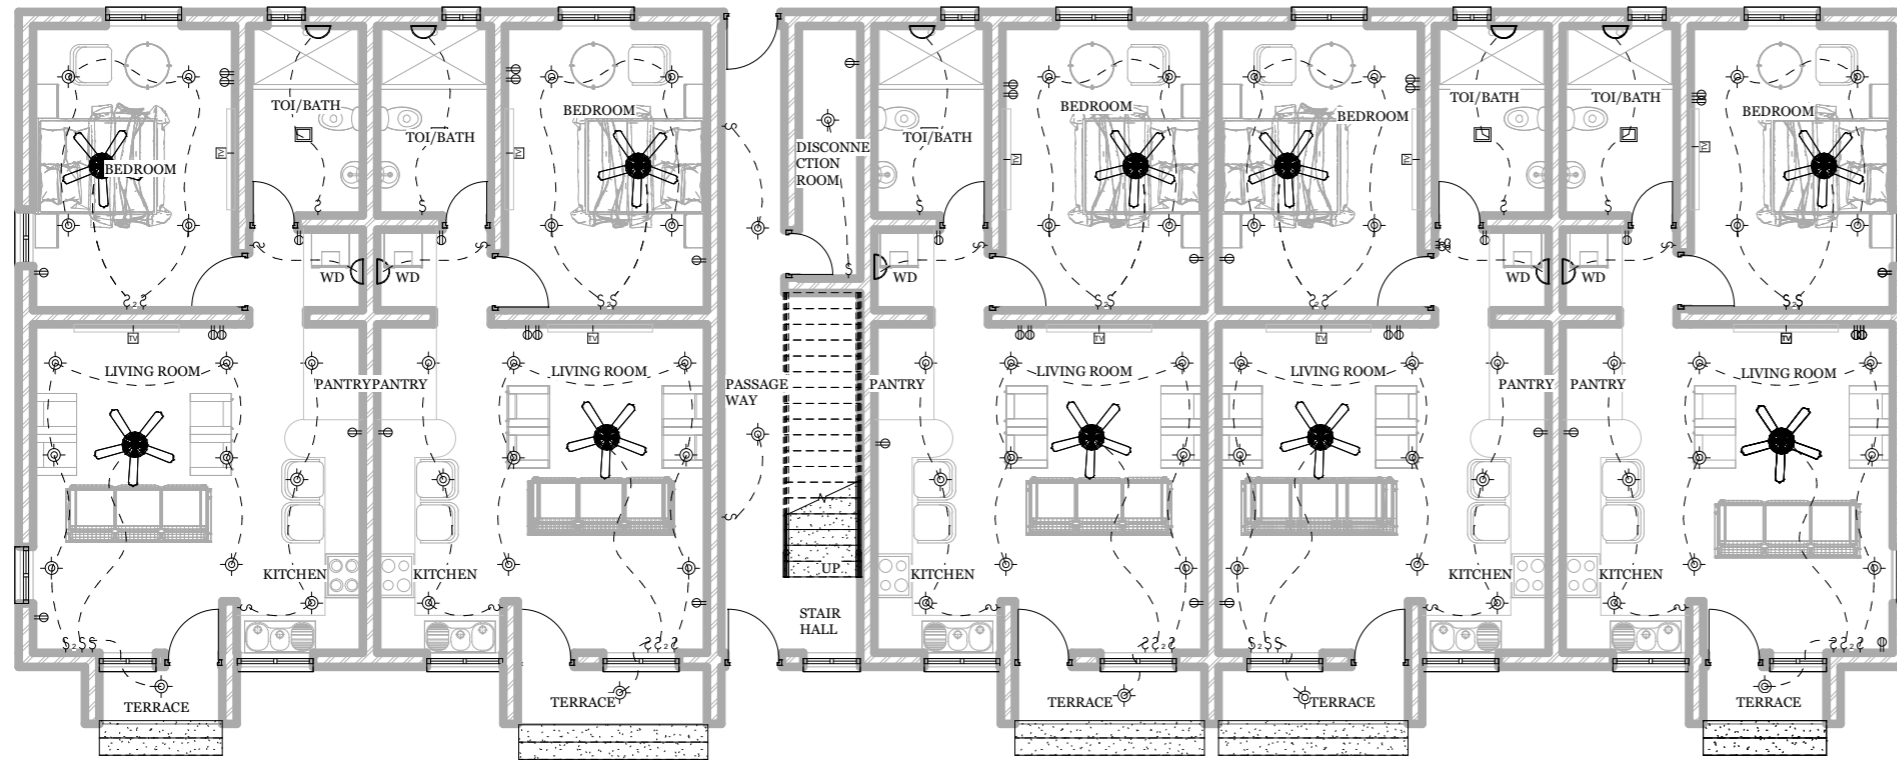

1ST FLOOR ELECTRICAL PLAN

ELECTRICAL LEGEND			
DESCRIPTION	SYMBOL	DESCRIPTION	SYMBOL
CEILING FAN		HEATER	
SURFACE LIGHT		ELECTRICAL PANEL	
RECESSED LIGHT		TV OUTLET	
DOWNLIGHT SPOT		DATA	
DOWNLIGHT		TELEPHONE OUTLET	
UNDERCABINET		RANGE OUTLET	
WALL WASHER		SINGLE DUPLEX	
FLOOR LIGHT		GFI OUTLET	
TRACK LIGHT		QUAD DUPLEX OUTLET	
SPOT LIGHT		SINGLE FLOOR OUTLET	
WALL SCONCE		DUPLEX FLOOR OUTLET	
EXTERIOR SPOT		JUNCTION	
FLOURESCENT LIGHT		PHOTOCELL SWITCH	
EXHAUST/ EXTRACTOR FAN		SINGLE DIMMER	
SMOKE DETECTOR		SINGLE 2-WAY SWITCH	
		SINGLE 3-WAY SWITCH	
		SINGLE 4-WAY SWITCH	
		THERMOSTA	

ELECTRICAL CONTRACTOR TO VERIFY ALL EXISTING SITE CONDITIONS & MAKE ANY NECESSARY ADJUSTMENTS.

SMALLEST WIRE SIZE TO BE 12-2.

ALL WORK SHALL COMPLY WITH THE NATIONAL ELECTRIC CODE & ANY OTHER APPLICABLE REGULATIONS OR CODES, AT THE SITE.

ALL SMOKE DETECTORS TO BE HARD-WIRED TOGETHER WITH BATTERY BACKUP.


CONTRACTOR TO LOCATE PHONE, CABLE, ETC. AS PER OWNER'S SPECIFICATIONS.

REVISIONS		
No.	Description	Date

Consultant
Address
Phone
Fax
e-mail
Consultant
Address
Phone
Fax
e-mail


ESCROW PROPERTIES LTD
607151258
CHESHIRE HILL AND RICHMOND HILLS, PROVINCIALES
ELECTRICAL PLAN

Provinciales Hills B.V.L.
Cell: (649) 246-2583
Cell: (649) 346-4272
Email: escrow@escrowproperties.com
Facebook: Escrow Properties Ltd
Instagram: Escrow Properties Ltd

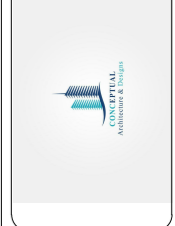

Drawn by DAMEKO DEAN
Checked by DAMEKO DEAN
Date: DECEMBER, 2021
Scale:
Sheet Number
13
Project number:

The design, ideas, arrangements, and plans shown on this drawing are owned by and the property of Conceptual Architecture Design. When incorporated in any project, their reproduction or use without the written permission of Conceptual Architecture Design is prohibited. Conceptual Architecture Design and its representatives shall be responsible for all dimensions and conditions on this plan and the drawings are voided if any redactions from the dimensions and conditions are made.

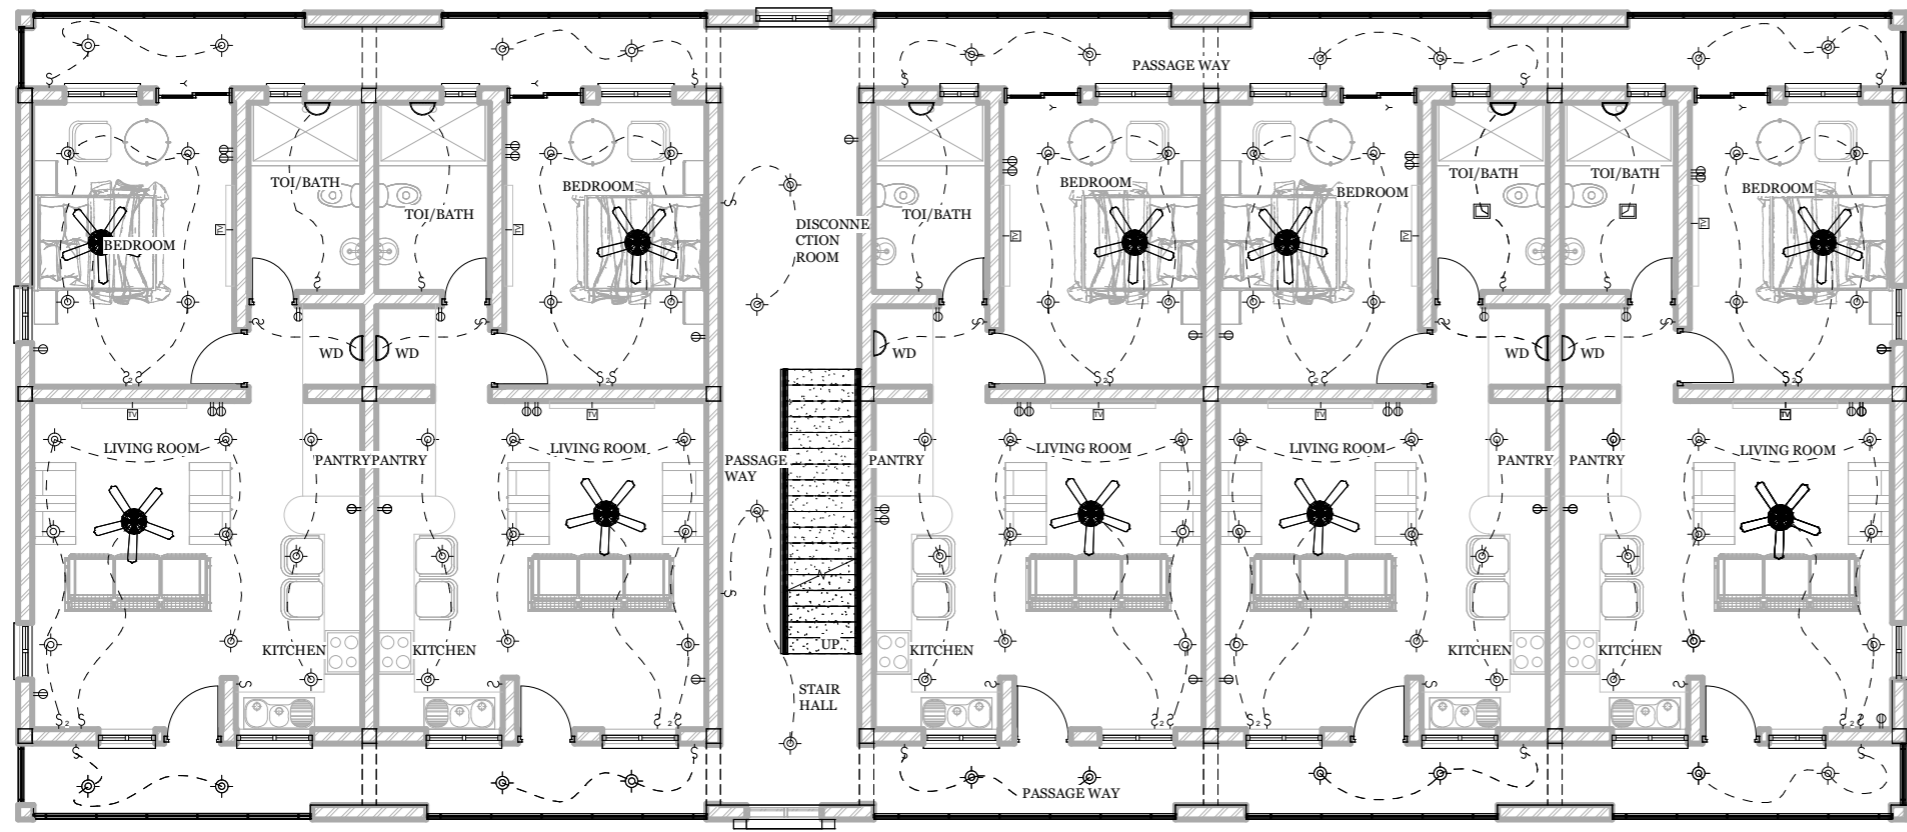

2ND FLOOR ELECTRICAL PLAN

ELECTRICAL LEGEND			
DESCRIPTION	SYMBOL	DESCRIPTION	SYMBOL
CEILING FAN		HEATER	
SURFACE LIGHT		ELECTRICAL PANEL	
RECESSED LIGHT		TV OUTLET	
DOWNLIGHT SPOT		DATA	
DOWNLIGHT		TELEPHONE OUTLET	
UNDERCABINET		RANGE OUTLET	
WALL WASHER		SINGLE DUPLEX	
FLOOR LIGHT		GPI OUTLET	
TRACK LIGHT		QUAD DUPLEX OUTLET	
SPOT LIGHT		SINGLE FLOOR OUTLET	
WALL SCONCE		DUPLEX FLOOR OUTLET	
EXTERIOR SPOT		JUNCTION	
FLUORESCENT LIGHT		PHOTOCELL SWITCH	
EXHAUST/ EXTRACTOR FAN		SINGLE DIMMER	
SMOKE DETECTOR		SINGLE 2-WAY SWITCH	
		SINGLE 3-WAY SWITCH	
		SINGLE 4-WAY SWITCH	
		THERMOSTA	


ELECTRICAL CONTRACTOR TO VERIFY ALL EXISTING SITE CONDITIONS & MAKE ANY NECESSARY ADJUSTMENTS.

SMALLEST WIRE SIZE TO BE 12-2.

ALL WORK SHALL COMPLY WITH THE NATIONAL ELECTRIC CODE & ANY OTHER APPLICABLE REGULATIONS OR CODES, AT THE SITE.

ALL SMOKE DETECTORS TO BE HARD-WIRED TOGETHER WITH BATTERY BACKUP.

CONTRACTOR TO LOCATE PHONE, CABLE, ETC. AS PER OWNER'S SPECIFICATIONS.

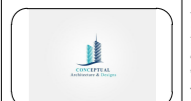


REVISIONS		
No.	Description	Date

Consultant
Address
Phone
Fax
e-mail
Consultant
Address
Phone
Fax
e-mail


ESCROW PROPERTIES LTD
60715/258
CHESHIRE HILL AND RICHMOND HILLS, PROVINCIALES
ELECTRICAL PLAN

Providenciales Islands B.V.L.
Cell: (649) 246-2583
Cell: (649) 346-4272
Email: info@escrowproperties.com
Facebook: Escrow Properties Ltd
Instagram: Escrow Properties Ltd

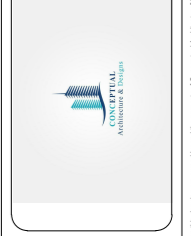

Drawn by **DAMEKO DEAN**
Checked by **DAMEKO DEAN**
Date: **DECEMBER, 2021**
Scale:
Sheet Number
14
Project number:

The design, ideas, arrangements, and plans shown on this drawing are owned by and the property of Escrow Properties Ltd. No part of this drawing may be reproduced, stored in a retrieval system, or transmitted in any form or by any means, electronic, mechanical, photocopying, recording, or by any information storage and retrieval system, without the prior written permission of Escrow Properties Ltd. The contractor shall be responsible for all dimensions and conditions on this plan and the dimensions shall be verified by the contractor before commencing work.

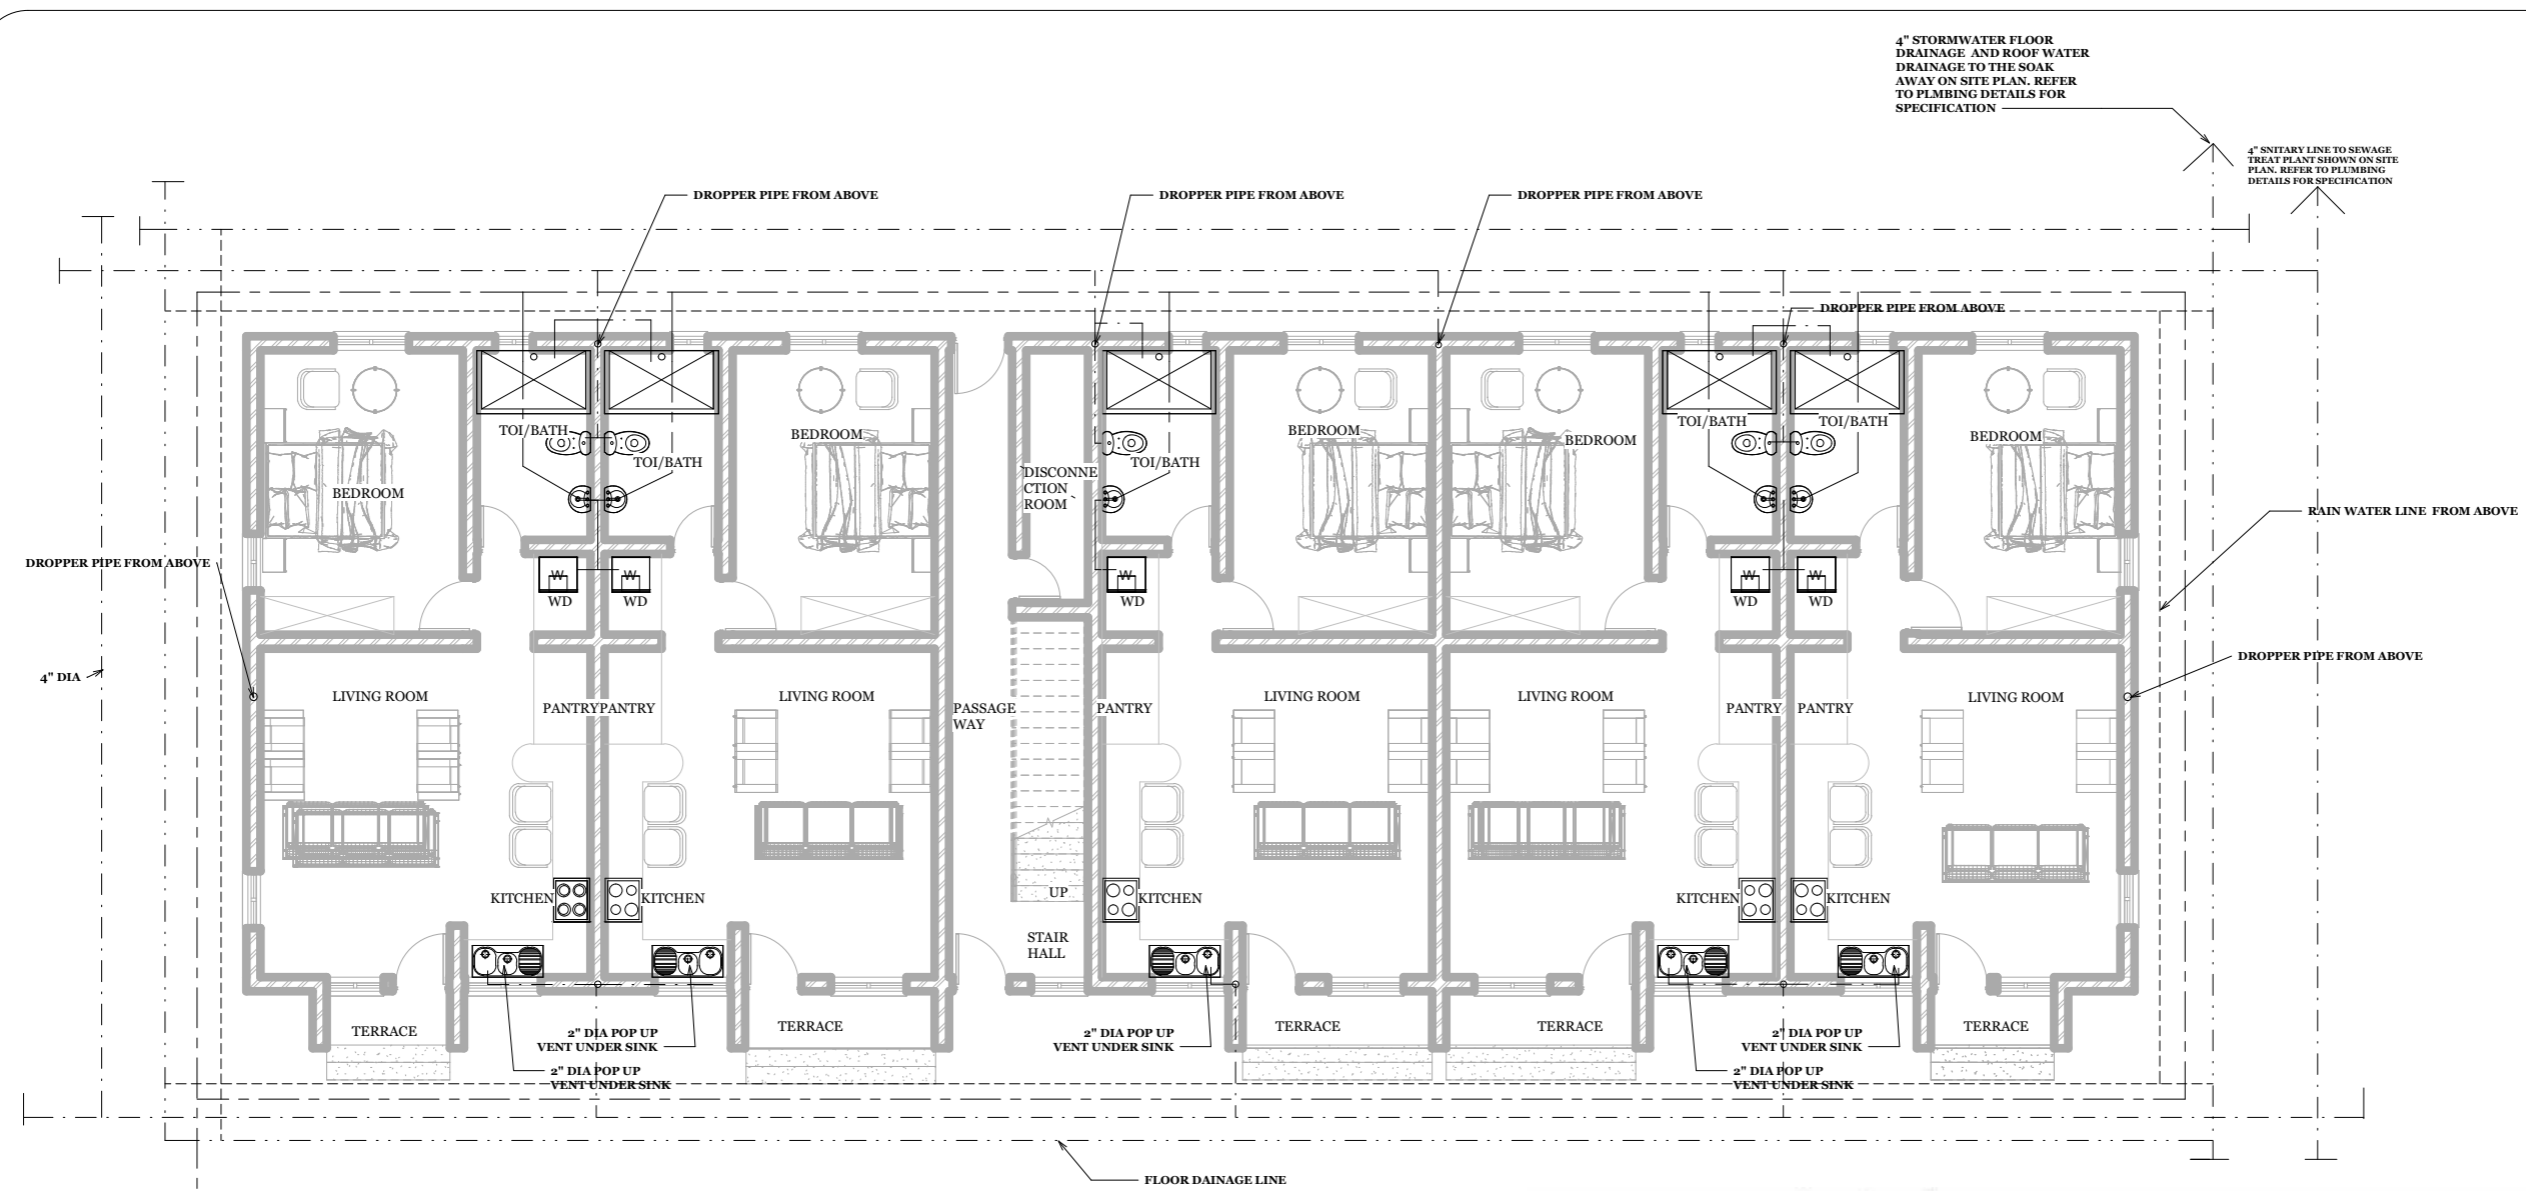

4" STORMWATER FLOOR DRAINAGE AND ROOF WATER DRAINAGE TO THE SOAK AWAY ON SITE PLAN. REFER TO PLUMBING DETAILS FOR SPECIFICATION

4" SANITARY LINE TO SEWAGE TREAT PLANT SHOWN ON SITE PLAN. REFER TO PLUMBING DETAILS FOR SPECIFICATION

4" DIA

COLD WATER FROM THE STATE PROVIDED WATER

1ST FLOOR PLUMBING PLAN

PLUMBING DRAINAGE LINE LEGEND	
COLD WATER SUPPLY LINE	
HOT WATER SUPPLY LINE	
3" DIA RWL	
4" PRIMARY SEWER LINE	
1 1/2" SECONDARY SEWER LINE	
HOSE BIB	
GAS SUPPLY LINE	
VENT PIPE	

REVISIONS		
No.	Description	Date

Consultant Address Phone Fax e-mail
 Consultant Address Phone Fax e-mail


ESCROW PROPERTIES LTD
 607151258
 CHESHIRE HILL AND RICHMOND HILLS, PROVINCIALES
 PLUMBING PLAN

Providencia Hills B.V.L.
 Cell: (649) 246-2583
 Fax: (649) 346-4272
 Email: info@escrowproperties.com
 Facebook: Escrow Properties Ltd
 Instagram: Escrow Properties Ltd



Drawn by DAMEKO DEAN
 Checked by DAMEKO DEAN
 Date: DECEMBER 2021
 Scale:
 Sheet Number
 16
 Project number:

The design, ideas, arrangements, and plans shown on this drawing are owned by and the property of Escrow Properties Ltd. No part of this drawing may be reproduced, stored in a retrieval system, or transmitted in any form or by any means, electronic, mechanical, photocopying, recording, or by any information storage and retrieval system, without the prior written permission of Escrow Properties Ltd. The user of this drawing shall be responsible for all dimensions and conditions on the job and the user shall be held liable for any and all errors from the dimensions and conditions on the job.

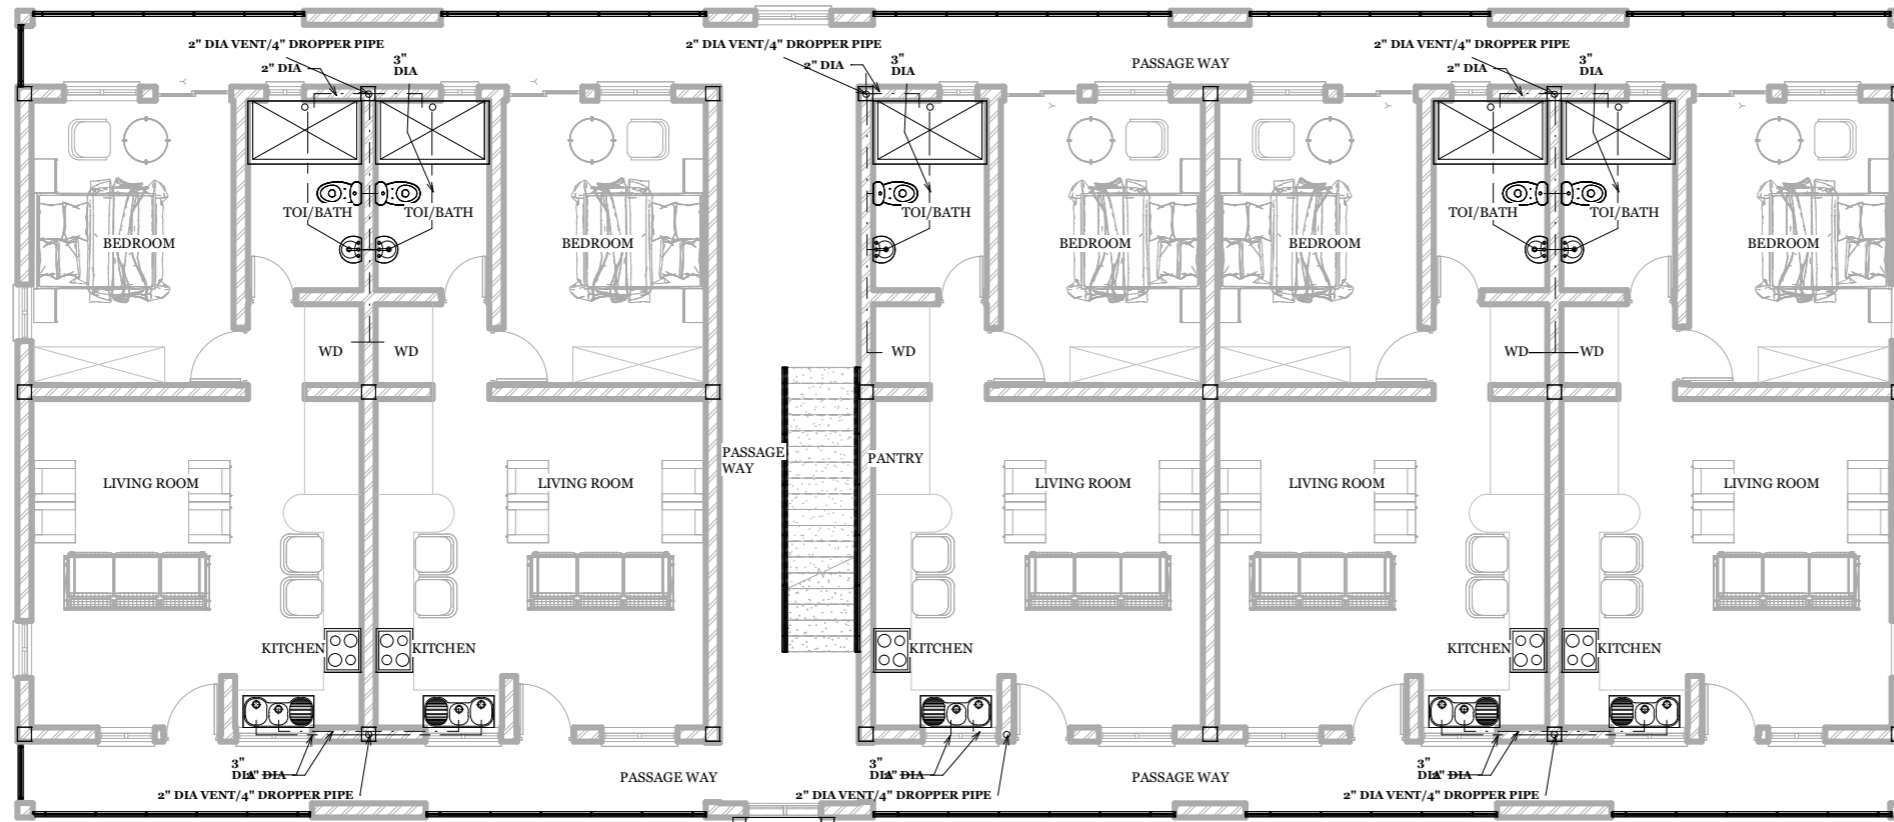

2ND FLOOR PLUMBING PLAN

PLUMBING DRAINAGE LINE LEGEND	
COLD WATER SUPPLY LINE	
HOT WATER SUPPLY LINE	
3" DIA RWL	
4" PRIMARY SEWER LINE	
1 1/2" SECONDARY SEWER LINE	
HOSE BIB	
GAS SUPPLY LINE	
VENT PIPE	



REVISIONS		
No.	Description	Date

Consultant
 Address
 Phone
 Fax
 e-mail
 Consultant
 Address
 Phone
 Fax
 e-mail


ESCROW PROPERTIES LTD
 607151258
 CHESHIRE HILL AND RICHMOND
 HILLS, PROVINCIALES
 PLUMBING PLAN

Providencia
 Calle 14 #14-100
 Cali (602) 246-2583
 Calle (602) 346-4272
 Facebook: Escrow Properties Ltd
 Instagram: Escrow Properties Ltd




Drawn by DAMEKO DEAN
 Checked by DAMEKO DEAN
 Date: DECEMBER, 2021
 Scale:
 Sheet Number
 17
 Project number:


The design, ideas, arrangements, and plans shown on this drawing are owned by and the property of Escrow Properties Ltd. No part of this drawing may be reproduced, stored in a retrieval system, or transmitted in any form or by any means, electronic, mechanical, photocopying, recording, or by any information storage and retrieval system, without the prior written permission of Escrow Properties Ltd. All rights reserved.

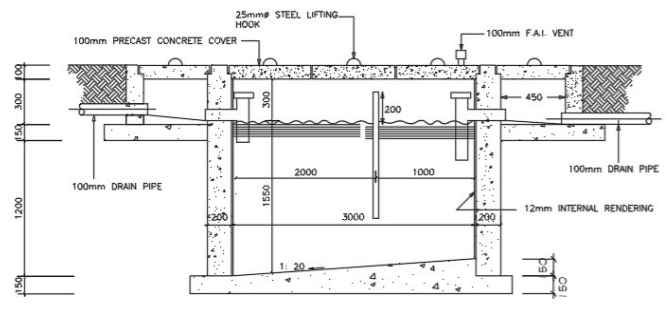


SECTION OF SEPTIC TANK

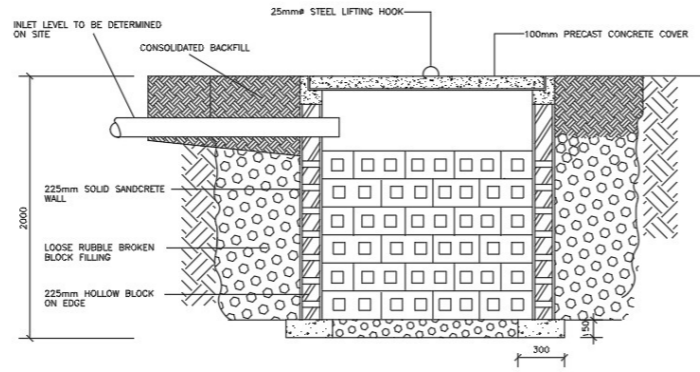


SECTION OF SOAKAWAY PIT

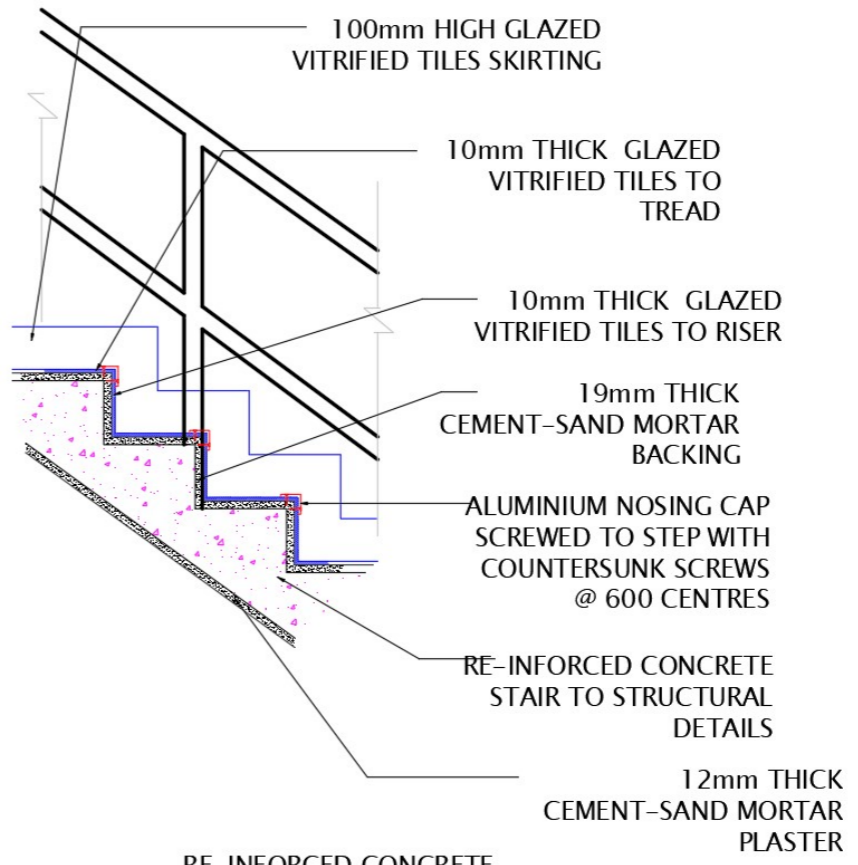


RE-INFORCED CONCRETE STAIR TO STRUCTURAL

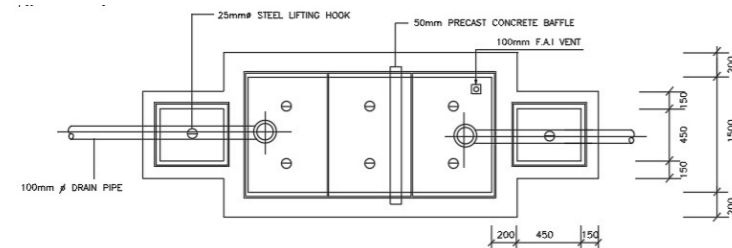


PLAN OF SEPTIC TANK

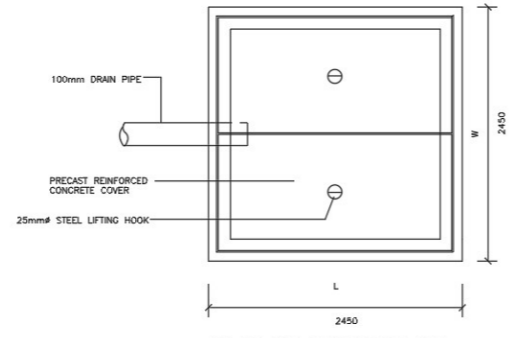


PLAN OF SOAKAWAY PIT

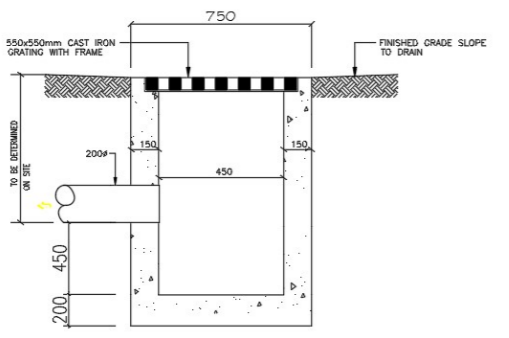


STORM WATER CATCHMENT MANHOLE

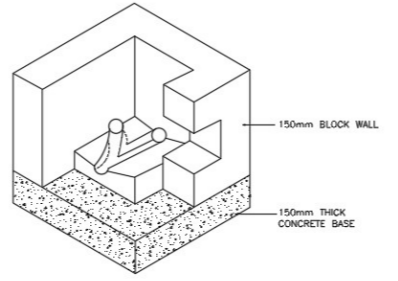


INSPECTION CHAMBER

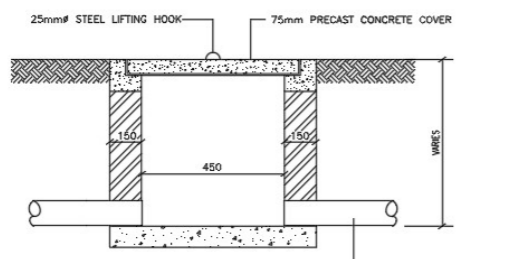

INSPECTION CHAMBER

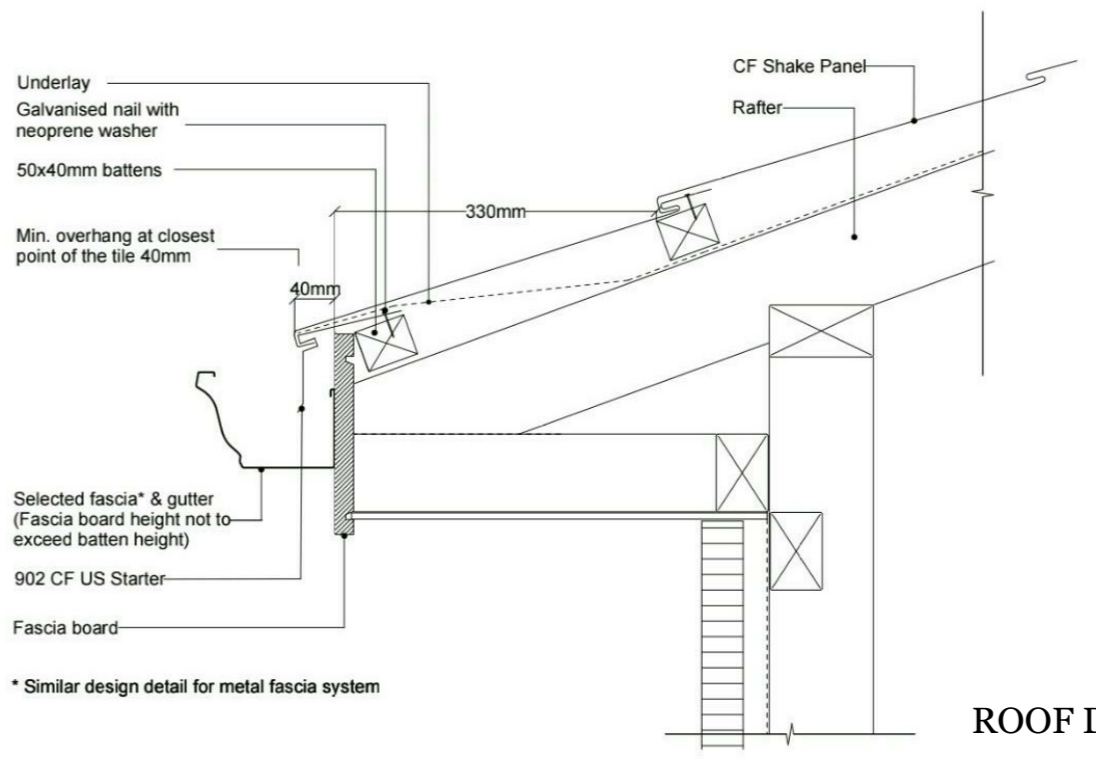

ROOF DETAIL

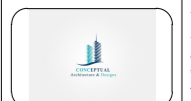

REVISIONS		
No.	Description	Date

Consultant
Address
Phone
Fax
e-mail
Consultant
Address
Phone
Fax
e-mail

ESCROW PROPERTIES LTD
607151258
CHESHIRE HILL AND RICHMOND HILLS PROVINCIALES DETAILS





Providing the following information is for your information only and does not constitute an offer of any financial product. The information is subject to change without notice. Please refer to the relevant product information for full details.
Pre-qualified Home Loans B.I.L.
Call: (049) 246-2583
Call: (049) 346-4272
www.escrowproperties.com
Facebook: Escrow Properties Ltd



Drawn by DAMEKO DEAN
Checked by DAMEKO DEAN
Date: DECEMBER 2021
Scale:
Sheet Number
19
Project number:

The design, ideas, arrangements, and plans shown on this drawing are owned by and the property of Conceptual Architecture & Design. When incorporated in any project, their responsibility for any purpose without the written permission of Conceptual Architecture & Design.

DOOR SCHEDULE

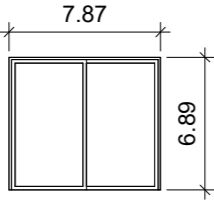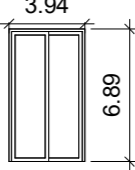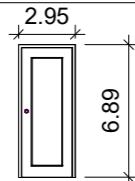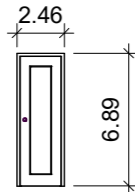DOOR TYPE	NUMBER	NAME	LEVEL	LOCATION	NO	MATERIAL	DESCRIPTION
	D1	SLIDING DOOR	3ND FLOOR		2	ALLUMINIUM FRAME, GLASS DOOR	LEAF IMPORTED ISRAELI'S STEEL INTERNAL DOOR INSTALLED WITH MORTISE LOCK & ARCHITRAVE ON ALL SIDES
	D2	SLIDING DOOR	2ND FLOOR	BEDROOM TERRACE	5	ALLUMINIUM FRAME, GLASS DOOR	LEAF IMPORTED ISRAELI'S STEEL INTERNAL DOOR INSTALLED WITH MORTISE LOCK & ARCHITRAVE ON ALL SIDES
	D3	SINGLE -INT -COMM WOOD DOOR	1ST FLOOR	LIVING ROOM BEDROOM STAIR HALL	33	WOOD FRAME DOOR	SINGLE LEAF IMPORTED ISRAELI'S STEEL INTERNAL DOOR INSTALLED WITH MORTISE LOCK & ARCHITRAVE ON BOTH SIDES
			2ND FLOOR	LIVING ROOM BEDROOM			
			3ND FLOOR	PASSAGE WAY ROOF TERRACE			
	D4	SINGLE -INT -COMM WOOD DOOR	1ST FLOOR	TOI/BATH	12	WOOD FRAME DOOR	SINGLE LEAF IMPORTED ISRAELI'S STEEL INTERNAL DOOR INSTALLED WITH MORTISE LOCK & ARCHITRAVE ON BOTH SIDES
			2ND FLOOR	TOI/BATH			



REVISIONS		
No.	Description	Date

Consultant
Address
Phone
Fax
e-mail
Consultant
Address
Phone
Fax
e-mail

ESCROW PROPERTIES LTD
607151258
CHESHIRE HILL AND RICHMOND
HILLS, PROVINCIALES
SCHEDULE





Providencia Islands B.V.L.
Cell: (59) 246-2583
Cell: (59) 346-4272
www.escrowproperties.com
Facebook: Conceptual Arch ADm



Drawn by **DAMEKO DEAN**
Checked by **DAMEKO DEAN**
Date: **DECEMBER, 2021**
Scale:
Sheet Number
20
Project number:

The design, ideas, arrangements, and plans shown on this drawing are owned by and the property of Conceptual Architecture & Design. No part of this design, drawings, or plans shall be used for or distributed to any person, firm, or corporation for any purpose without the written permission of Conceptual Architecture & Design. When dimensions on the drawing do not match, the dimensions on the drawing shall prevail. Conceptual Architecture & Design shall not be responsible for all dimensions and conditions on the drawing and the dimensions and conditions on the drawing shall prevail. Conceptual Architecture & Design shall not be responsible for all dimensions and conditions on the drawing and the dimensions and conditions on the drawing shall prevail.

WINDOW SCHEDULE

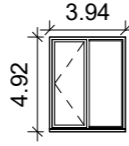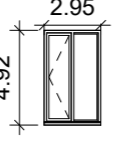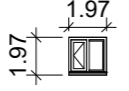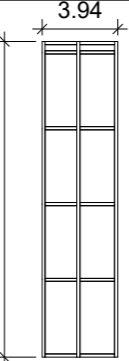WINDOW TYPE	NO	LEVEL	LOCATION	NO	MATERIAL	DESCRIPTION
	W2	1 ST FLOOR	BEDROOM LIVING ROOM KITCHEN	27	ALLUMINIUM FRAME ,GLASS WINDOW	ANODIZED ALUMINIUM FIXED SLIDING WINDOW
		2 ND FLOOR	BEDROOM LIVING ROOM KITCHEN STAIR HALL			
		3 RD FLOOR				
	W3	1 ST FLOOR	BEDROOM LIVING ROOM	7	ALLUMINIUM FRAME ,GLASS WINDOW	ANODIZED ALUMINIUM FIXED SLIDING WINDOW
		2 ND FLOOR	BEDROOM LIVING ROOM			
		3 RD FLOOR				
	W5	1 ST FLOOR	TOI/BATH	12	ALLUMINIUM FRAME ,GLASS WINDOW	ANODIZED ALUMINIUM FIXED SLIDING WINDOW
		2 ND FLOOR				
		3 RD FLOOR				
	CHW	2 ND FLOOR	STAIR HALL	1	ALLUMINIUM FRAME ,GLASS WINDOW	ANODIZED ALUMINIUM FIXED CURTAIN WALL
		3 RD FLOOR				




REVISIONS		
No.	Description	Date

Consultant
Address
Phone
Fax
e-mail
Consultant
Address
Phone
Fax
e-mail


ESCROW PROPERTIES LTD
607151258
CHESHIRE HILL AND RICHMOND
HILLS, PROVINCIALES
SCHEDULE

Providencia, Islands B.V.L.
Cell: (549) 246-2583
Fax: (549) 346-4272
www.escrowproperties.com
Facebook: Escrow Properties Ltd

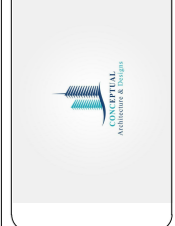


Drawn by: DAMEKO DEAN
Checked by: DAMEKO DEAN
Date: DECEMBER, 2021
Scale:
Sheet Number:
21
Project number:

The design, ideas, arrangements, and plans shown on this drawing are owned by and the property of Escrow Properties Ltd. All rights reserved. No part of this drawing may be reproduced, stored in a retrieval system, or transmitted in any form or by any means, electronic, mechanical, photocopying, recording, or by any information storage and retrieval system, without the prior written permission of Escrow Properties Ltd. The contractor shall verify and be responsible for all dimensions and conditions on the site and the drawings are to be used as a guide only.

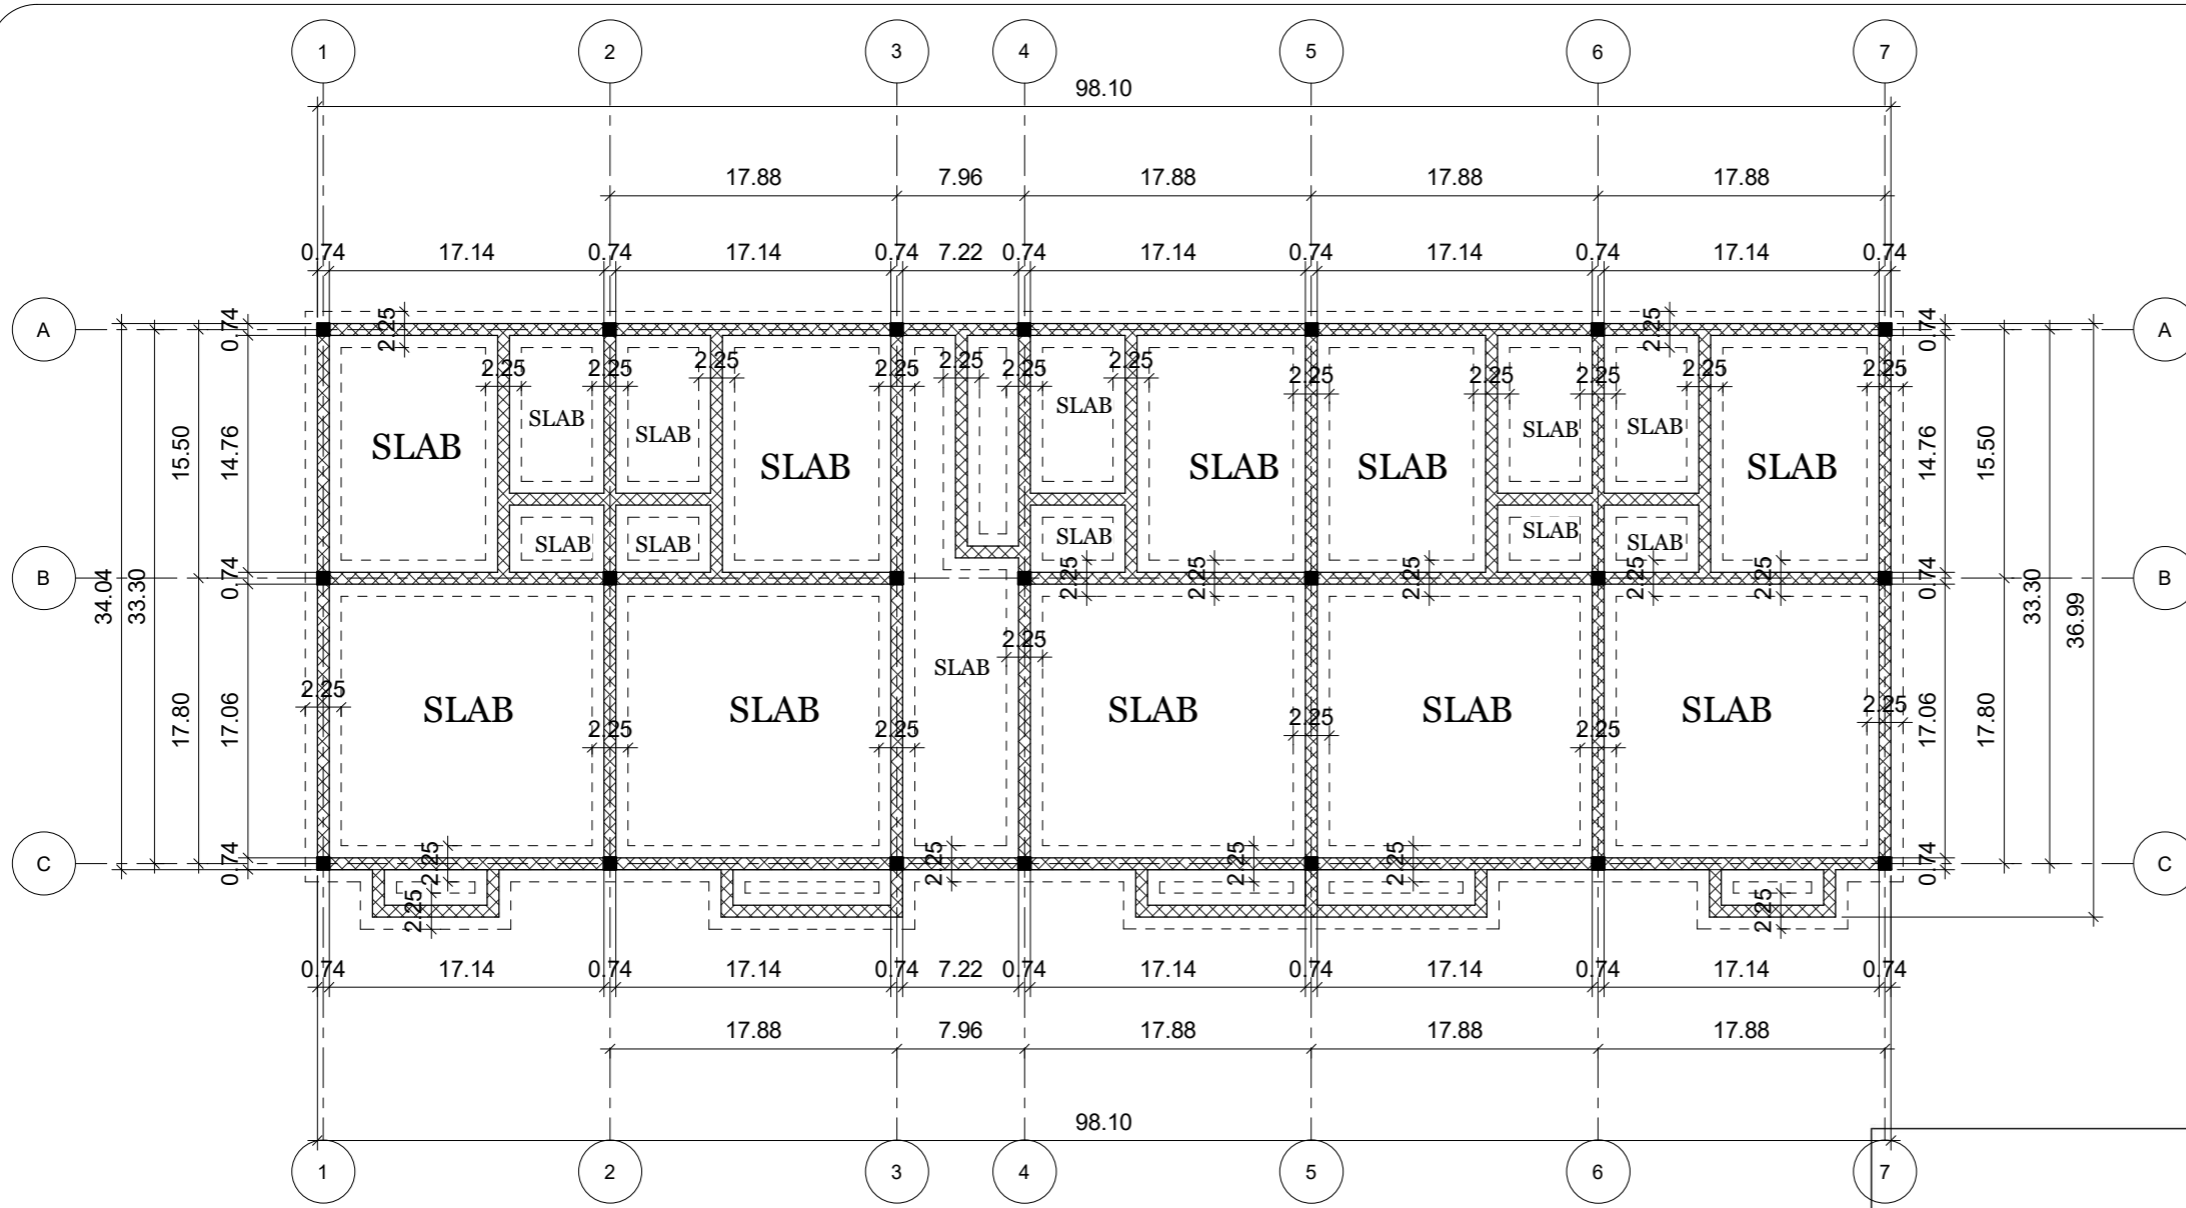

FOUNDATION NOTES:

1. OWNER SHALL HAVE ALL FOOTING SIZES VERIFIED BY A LICENSED STRUCTURAL ENGINEER, BASED ON SOILS ANALYSIS AT SITE, PRIOR TO CONSTRUCTION.
2. FOUNDATION SHALL COMPLY WITH ALL APPLICABLE CODES AT SITE.
3. CONTRACTOR SHALL VERIFY ALL SITE CONDITIONS WITH FOUNDATION PLAN AND MAKE NECESSARY ADJUSTMENTS.
4. CONTRACTOR SHALL VERIFY ALL DIMENSIONS AT SITE.
5. CONTRACTOR SHALL BE RESPONSIBLE FOR PROVIDING PROPER DRAINAGE AT SITE.
6. GLUE ALL STUR-DI-FLOOR PLYWOOD TO FLOOR FRAMING AND NAIL SECURELY W/ RING-SHANK NAILS.
7. ALL FOUNDATION DETAILS ARE TYPICAL. SOME VARIATIONS MAY OCCUR. CONTRACTOR TO MAKE NECESSARY ADJUSTMENTS AT SITE.

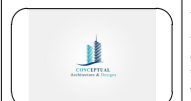


REVISIONS		
No.	Description	Date

Consultant
 Address
 Phone
 Fax
 e-mail
 Consultant
 Address
 Phone
 Fax
 e-mail

ESCROW PROPERTIES LTD
 607151258
 CHESHIRE HILL AND RICHMOND
 HILLS, PROVINCIALES
 FOUNDATION PLAN

Providenciales, Hills and Richmond B.V.L.
 Cell: (649) 246-2583
 Cell: (649) 346-4272
 Email: info@escrowproperties.com
 Facebook: Escrow Properties Ltd
 Instagram: Escrow Properties Ltd

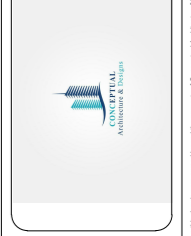

Drawn by DAMEKO DEAN
 Checked by DAMEKO DEAN
 Date: DECEMBER, 2021
 Scale:
 Sheet Number
22
 Project number:

The design, ideas, arrangements, and plans shown on this drawing are owned by and the property of Conceptual Architecture & Design. When dimensions on this drawing do not match, the dimensions on the drawing shall prevail. The contractor shall verify all dimensions and conditions on site and be responsible for all dimensions and conditions on site and be responsible for all dimensions and conditions on site.